

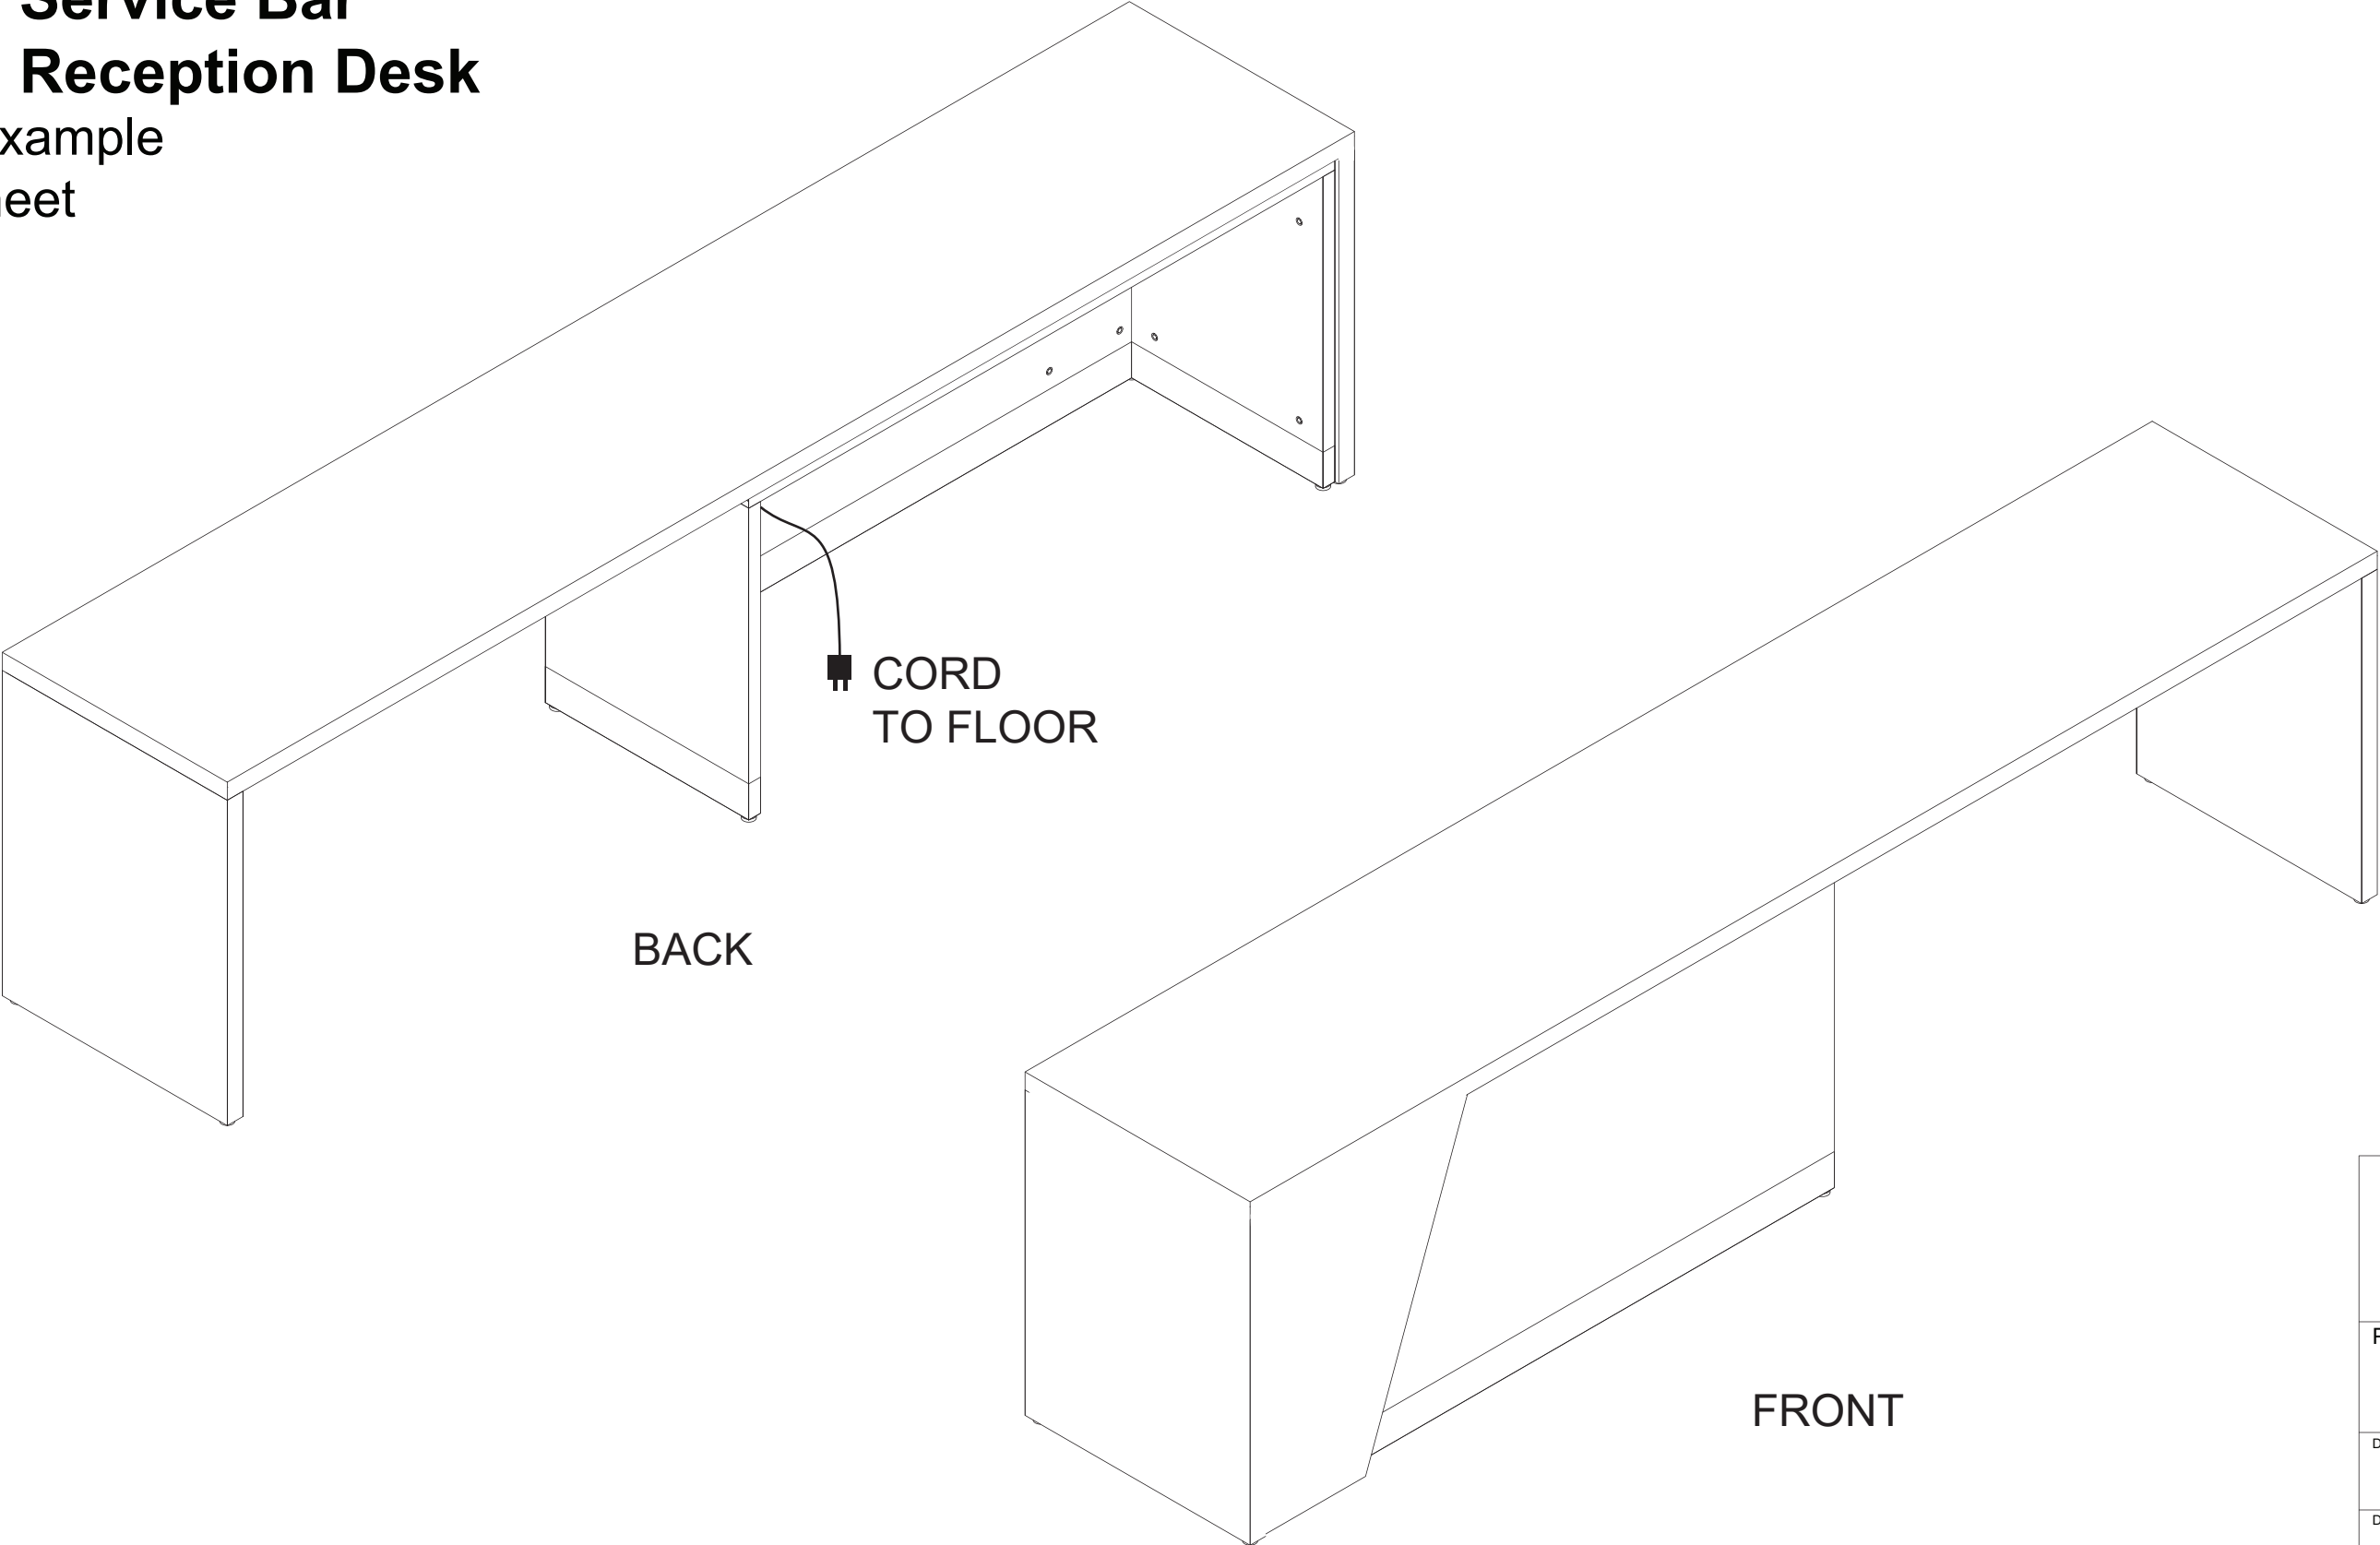



FX-2 Service Bar
FX-3 Reception Desk
12ft example
Cutsheet

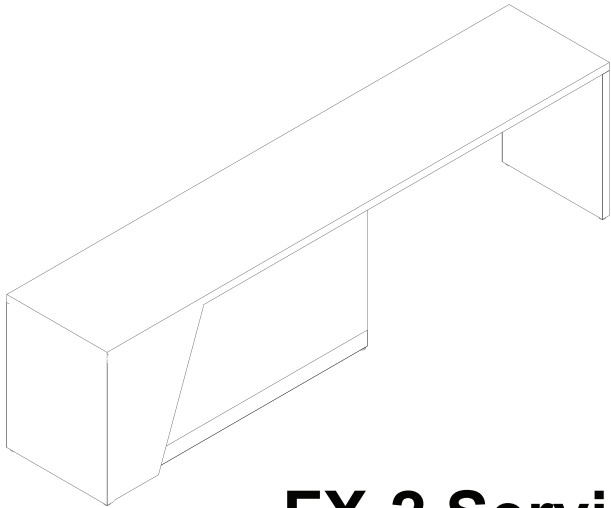


	
PROJECT: KIA MOTORS	
DRAWING TITLE: 12' Srvc/Rec Ctop & Surround	
DATE: 03/10/2025	DRAWN BY: DanH AW
JOB No:	REVISION: 2
	PAGE No: 32

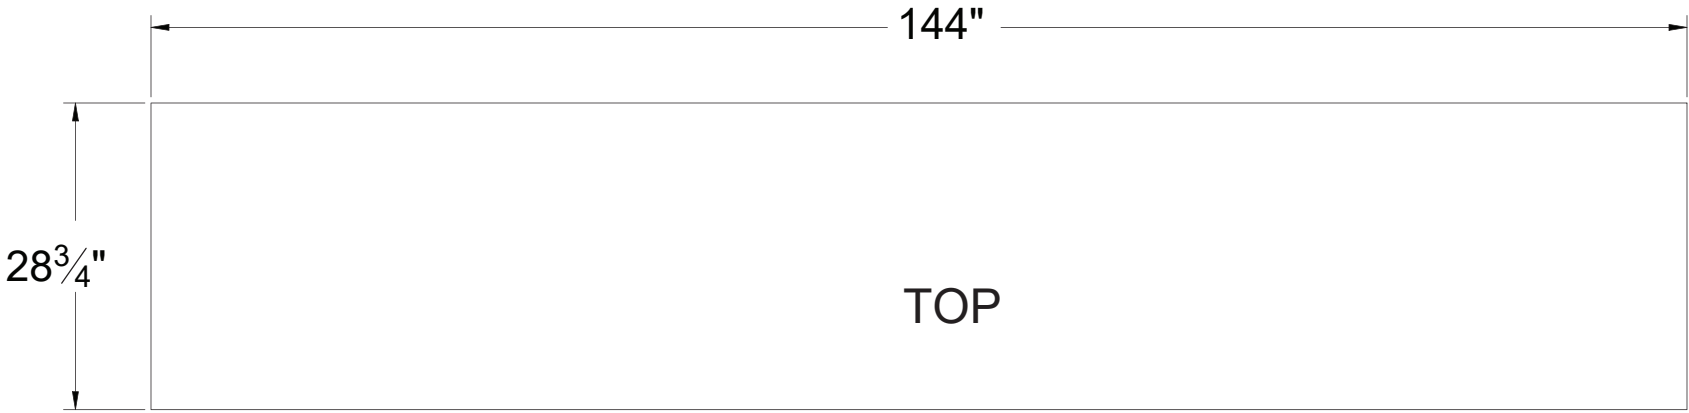

FX-2 Service Bar
FX-3 Reception Desk
12ft example
Cutsheet

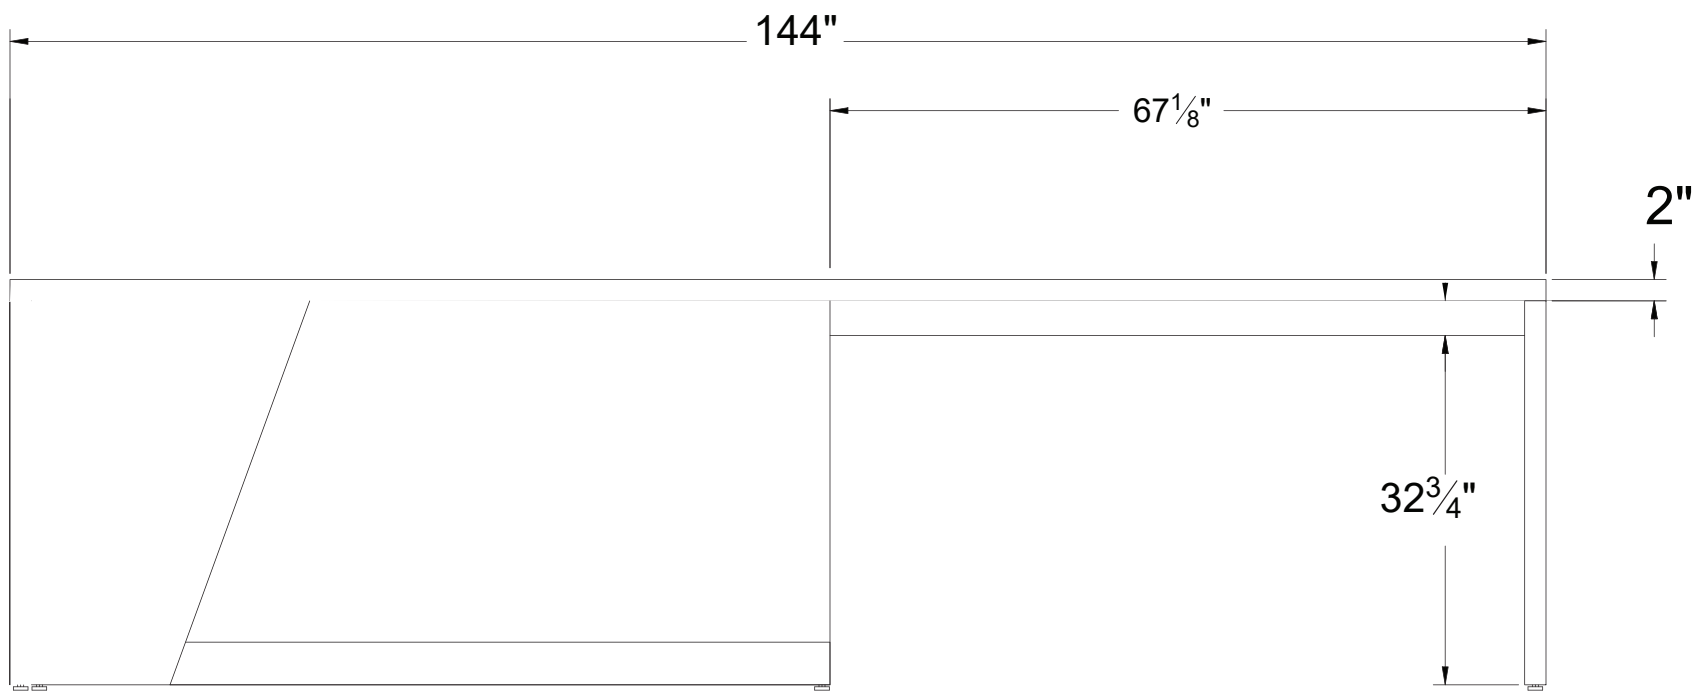

FRONT

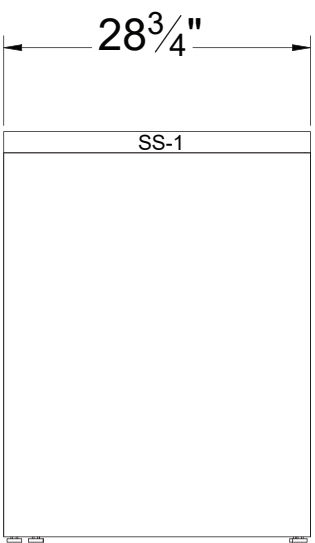

3
32A



ELEVATION VIEW

SERVICE/RECEPTION
CTOP AND SURROUND

	
PROJECT: KIA MOTORS	
DRAWING TITLE: 12' Svc/Rec Ctop & Surround	
DATE: 03/10/2025	DRAWN BY: DanH AW
JOB No:	REVISION: 2
	PAGE No: 32A

FX-2 Service Bar
FX-3 Reception Desk
12ft example
Cutsheet

back view

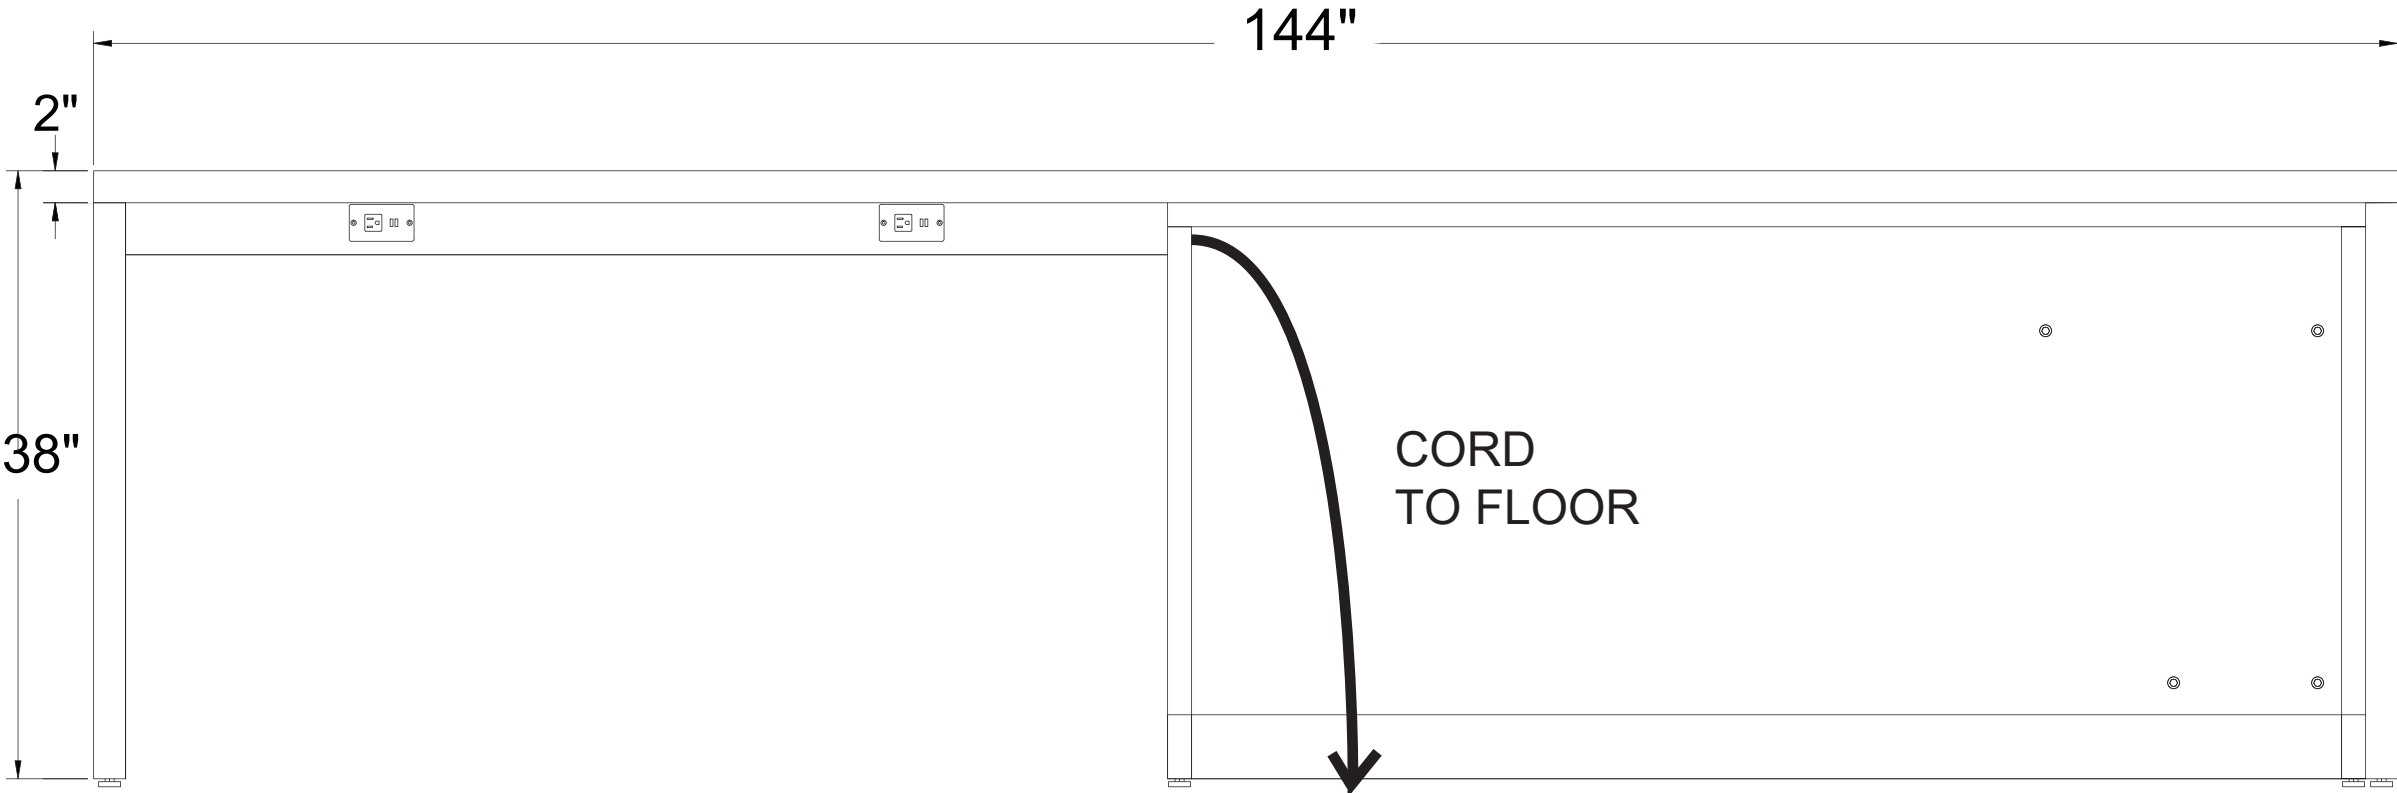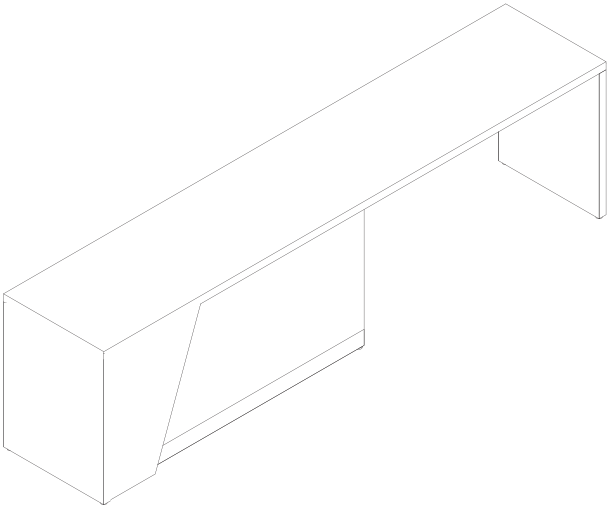

1
32C

ELEVATION VIEW


SERVICE/RECEPTION
CTOP AND SURROUND

	
PROJECT: KIA MOTORS	
DRAWING TITLE: 12' Srvc/Rec Ctop & Surround	
DATE: 03/10/2025	DRAWN BY: DanH AW
JOB No:	REVISION: 2
	PAGE No: 32C

FX-3 Reception Desk


12ft example
Cutsheet

back view

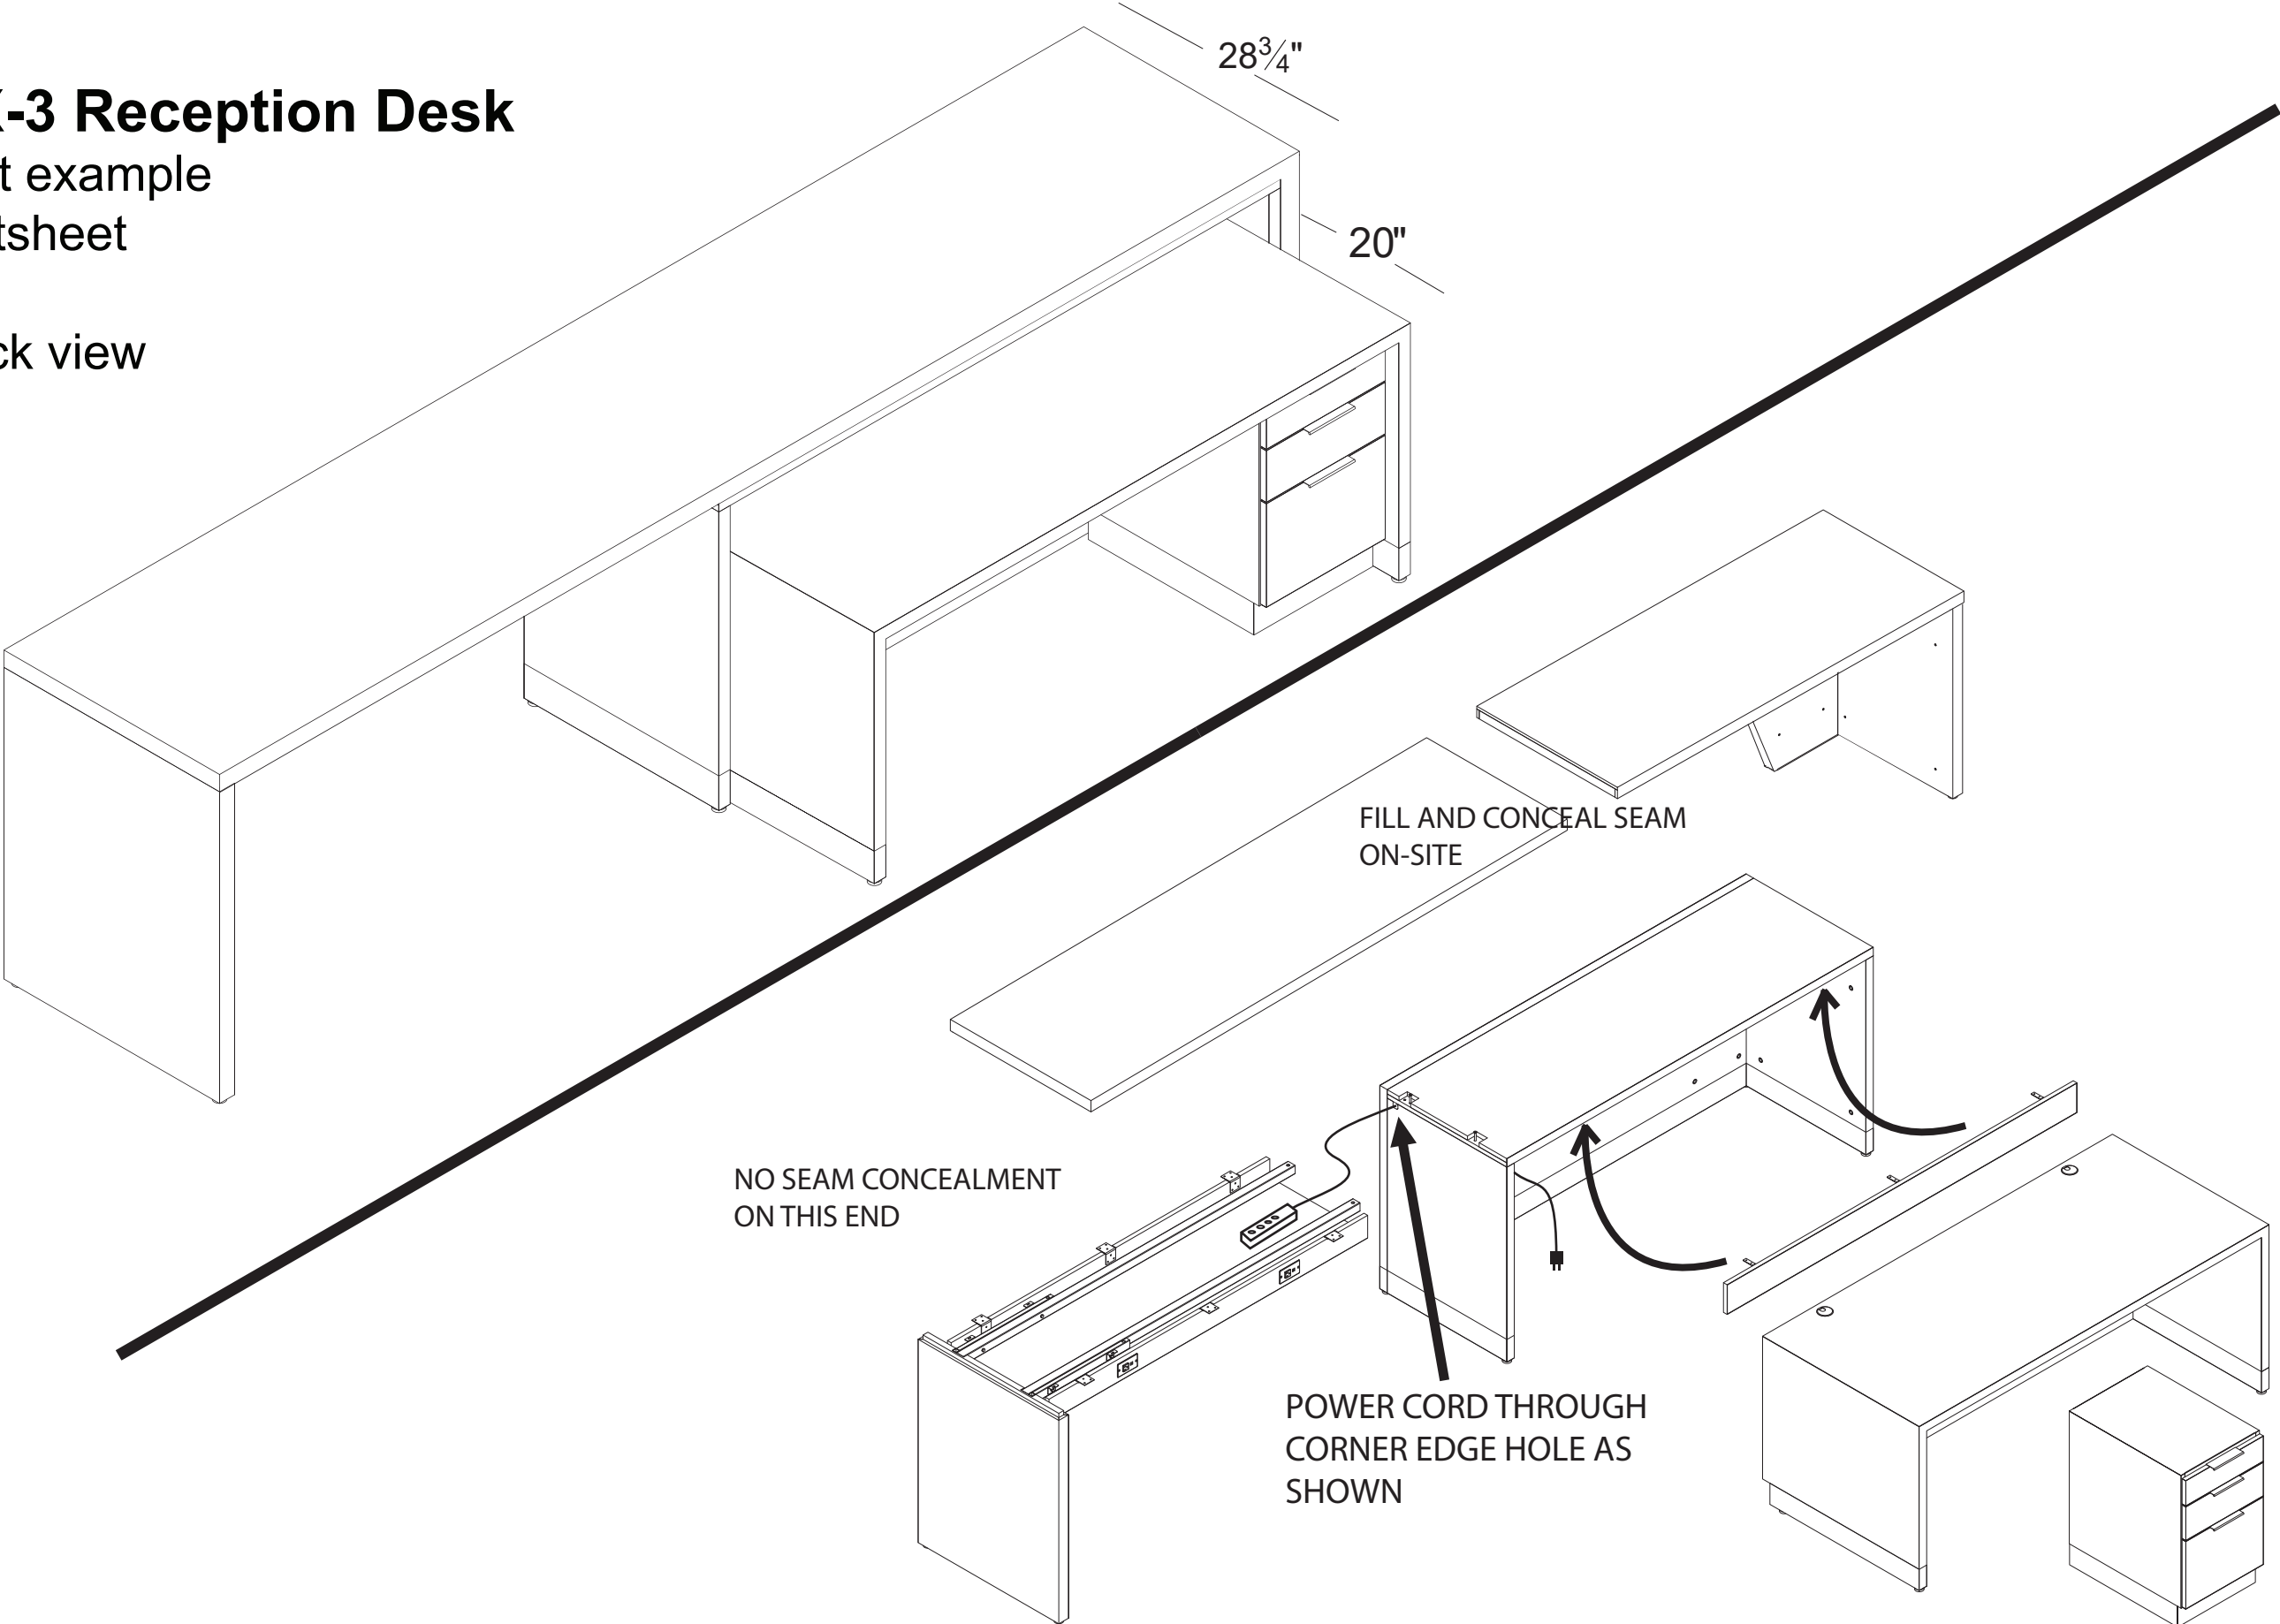


	
PROJECT: KIA MOTORS	
DRAWING TITLE: 43C32-Reception Fixtures RECEPTION FIXTURES	
DATE: 03/10/2025	DRAWN BY: DanH AW
JOB No:	REVISION: 1
	PAGE No:
32-34	

FX-3 Reception Desk
Cutsheet

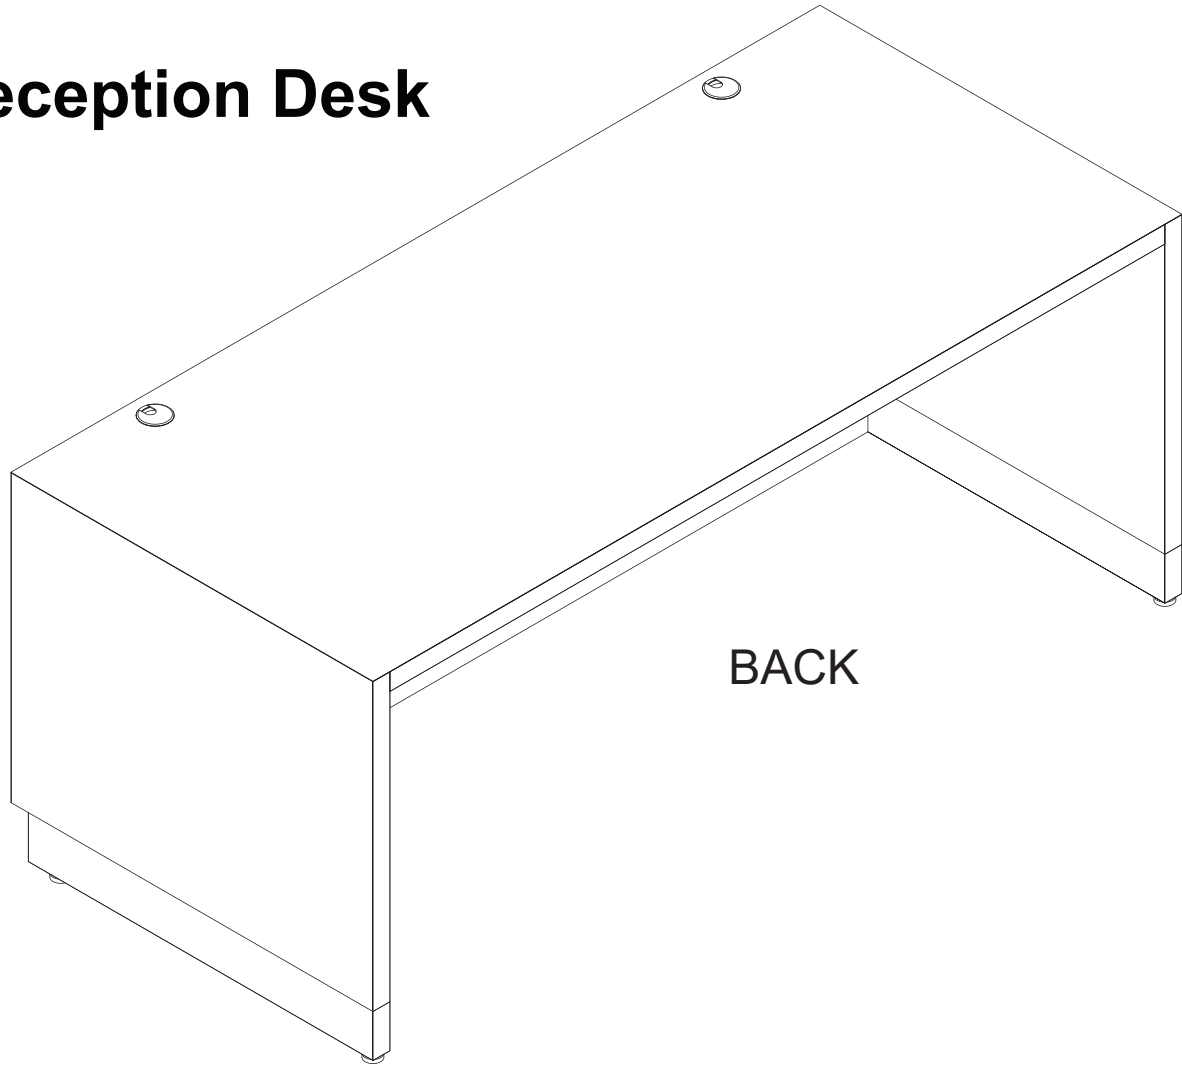


BACK

**RECEPTIONIST DESK
BENEATH MAIN STRUCTURE**

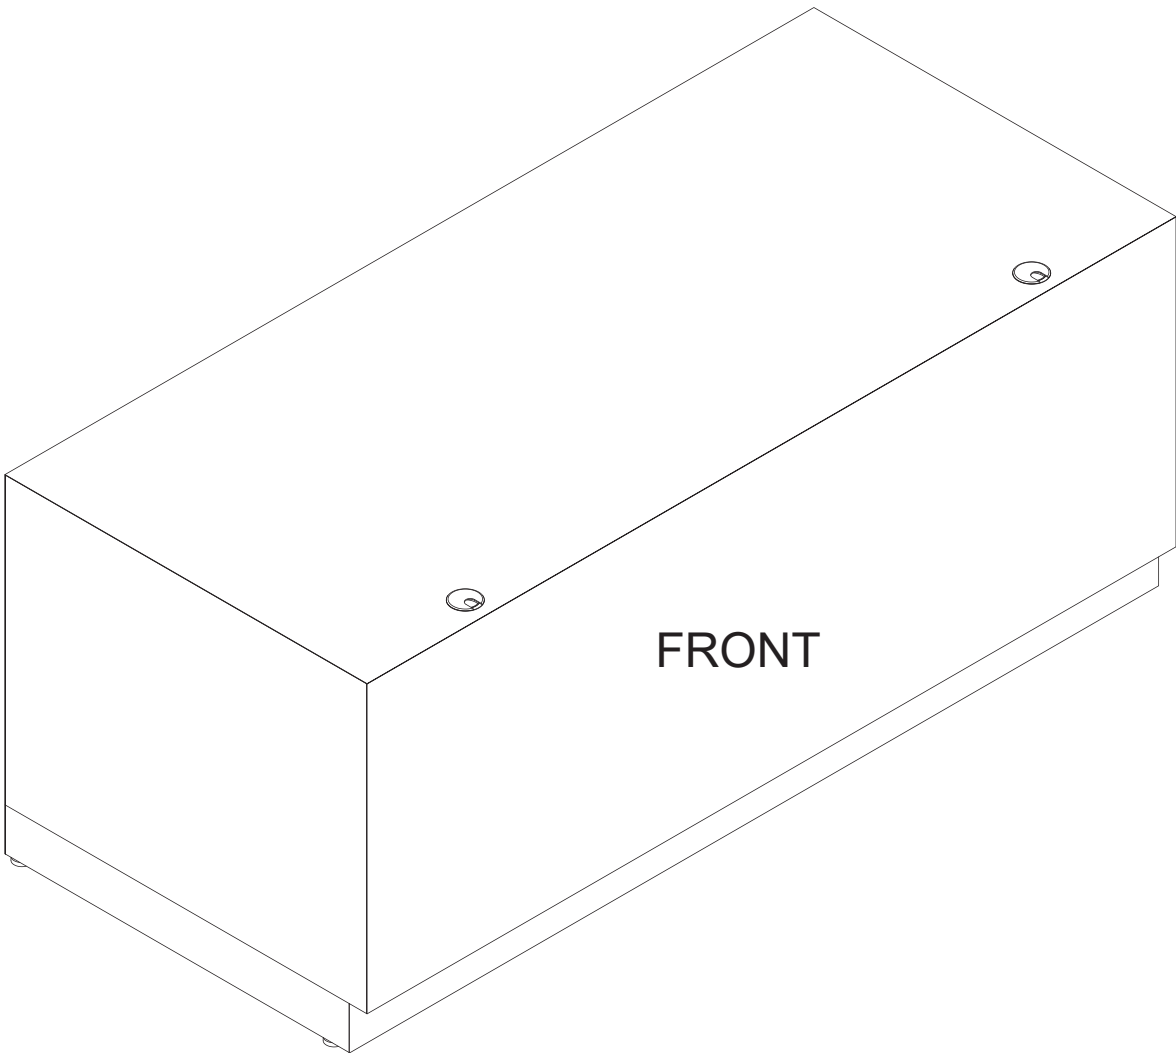

FRONT




	
PROJECT: KIA MOTORS	
DRAWING TITLE: 43C32-00068 Reception - Desk	
DATE: 03/10/2025	DRAWN BY: DanH AW
JOB No:	REVISION: 4
	PAGE No: 33

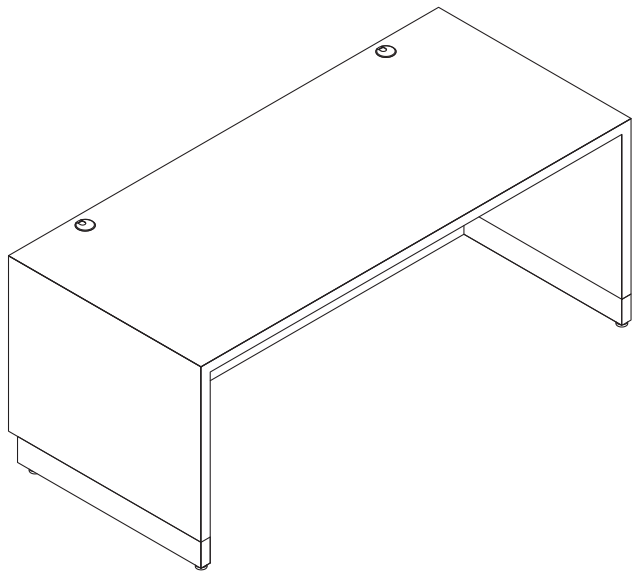

FX-3 Reception Desk
Cutsheet



RECEPTIONIST DESK
BENEATH MAIN STRUCTURE

SEE SECTION VIEWS ON NEXT PAGE

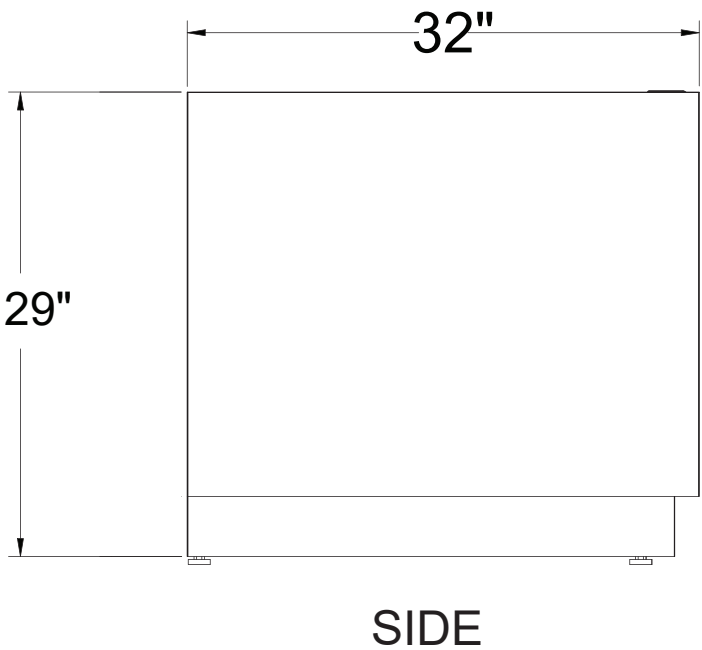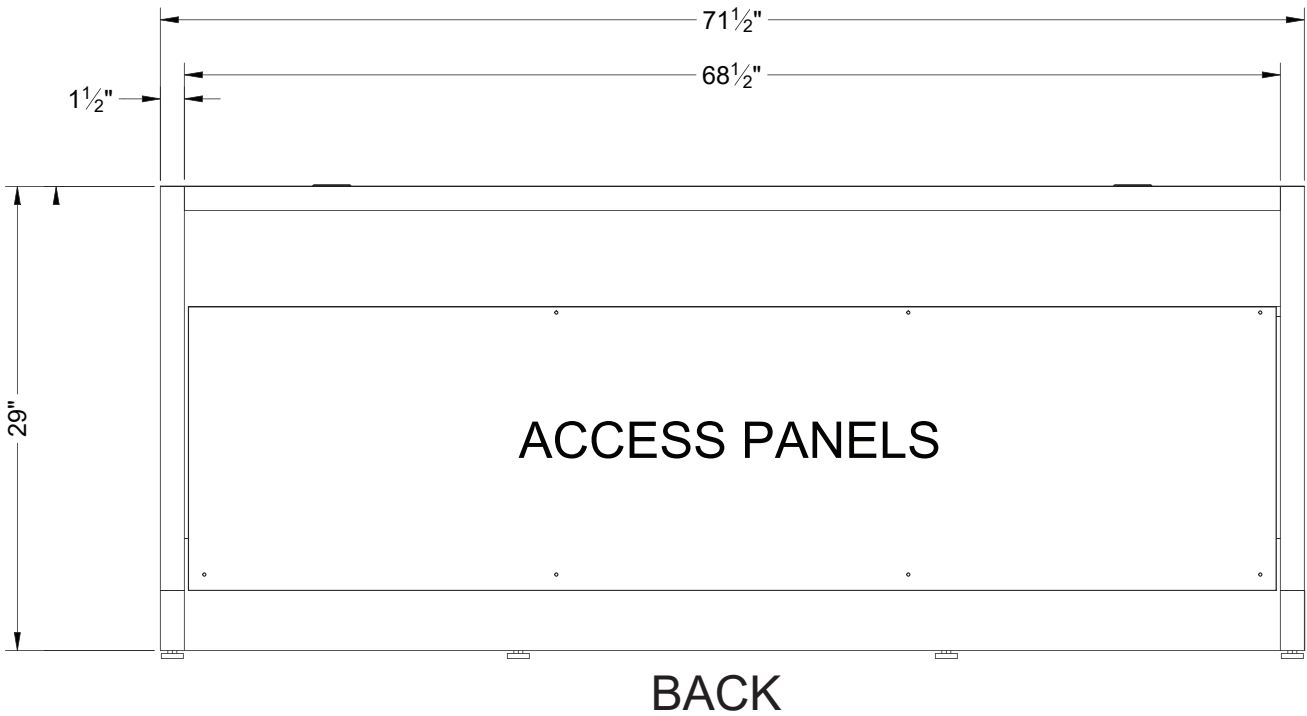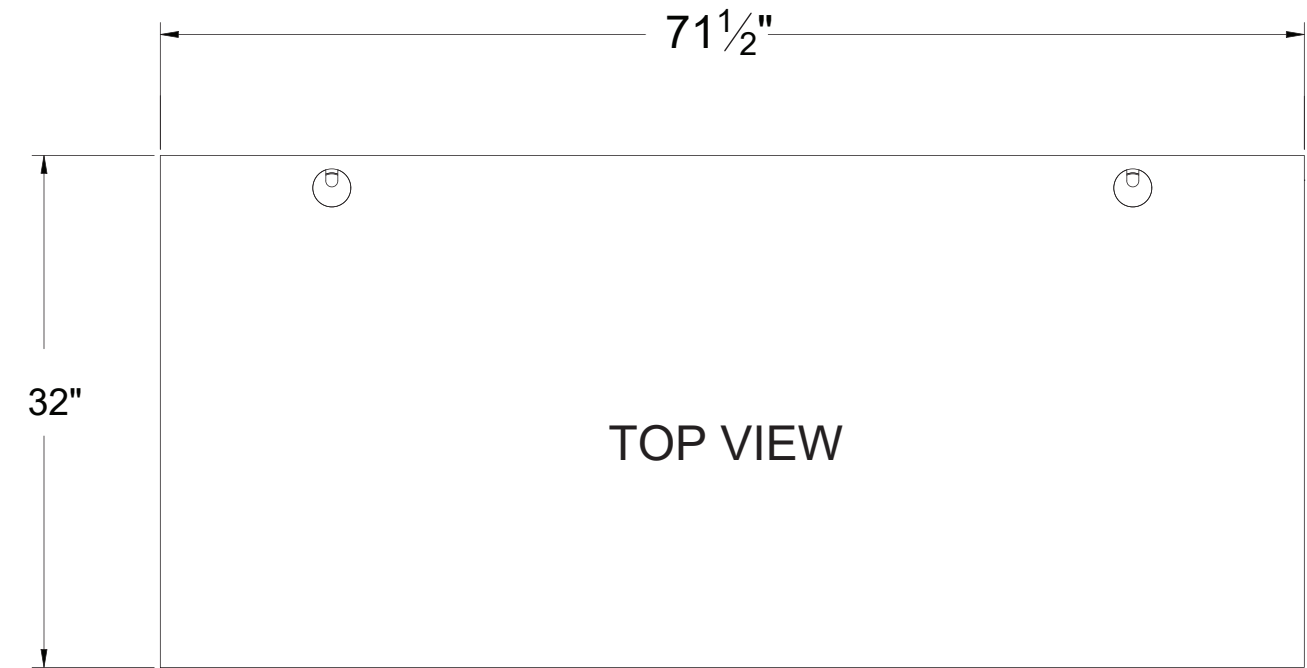


	
PROJECT: KIA MOTORS	
DRAWING TITLE: 43C32-00068 Reception - Desk	
DATE: 03/10/2025	DRAWN BY: DanH AW
JOB No:	REVISION: 4
	PAGE No: 33A

FX-3 Reception Desk
Cutsheet

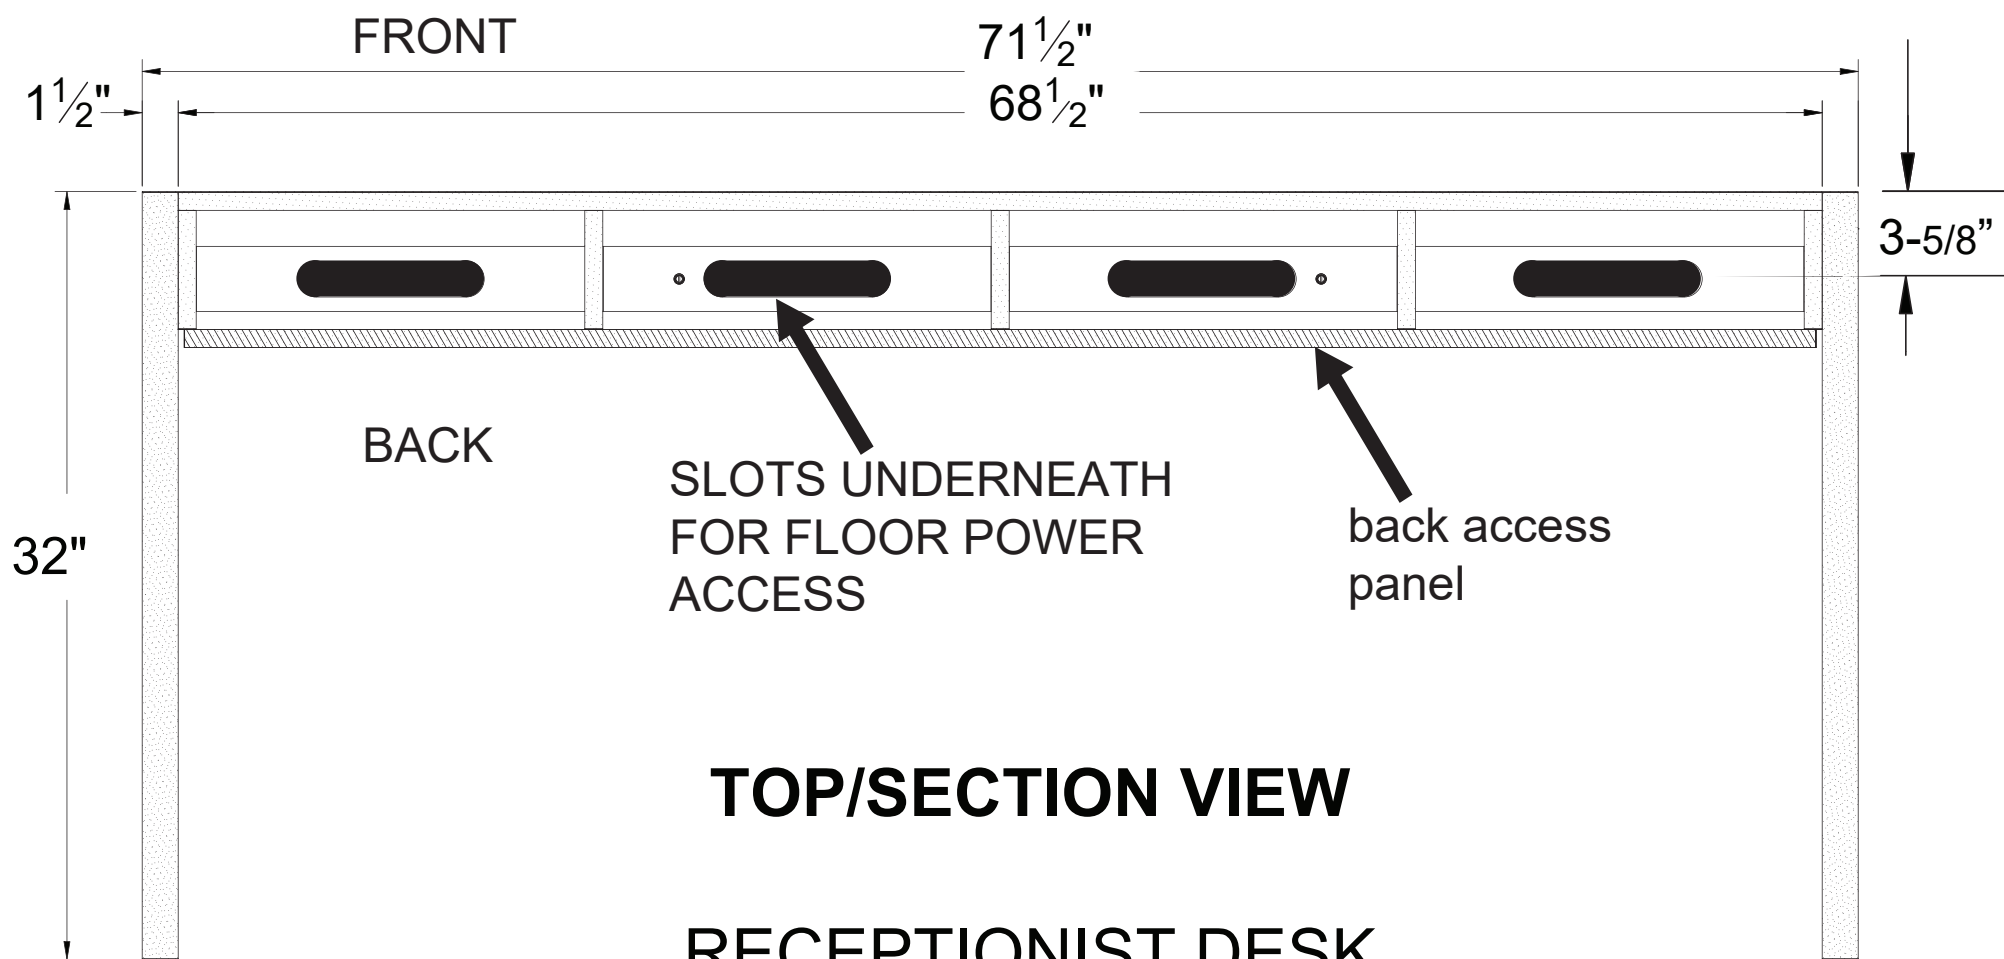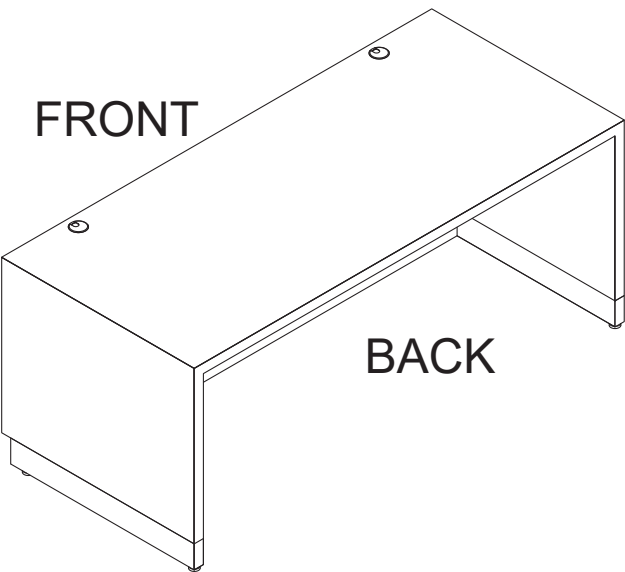


TOP/SECTION VIEW
RECEPTIONIST DESK
BENEATH MAIN STRUCTURE

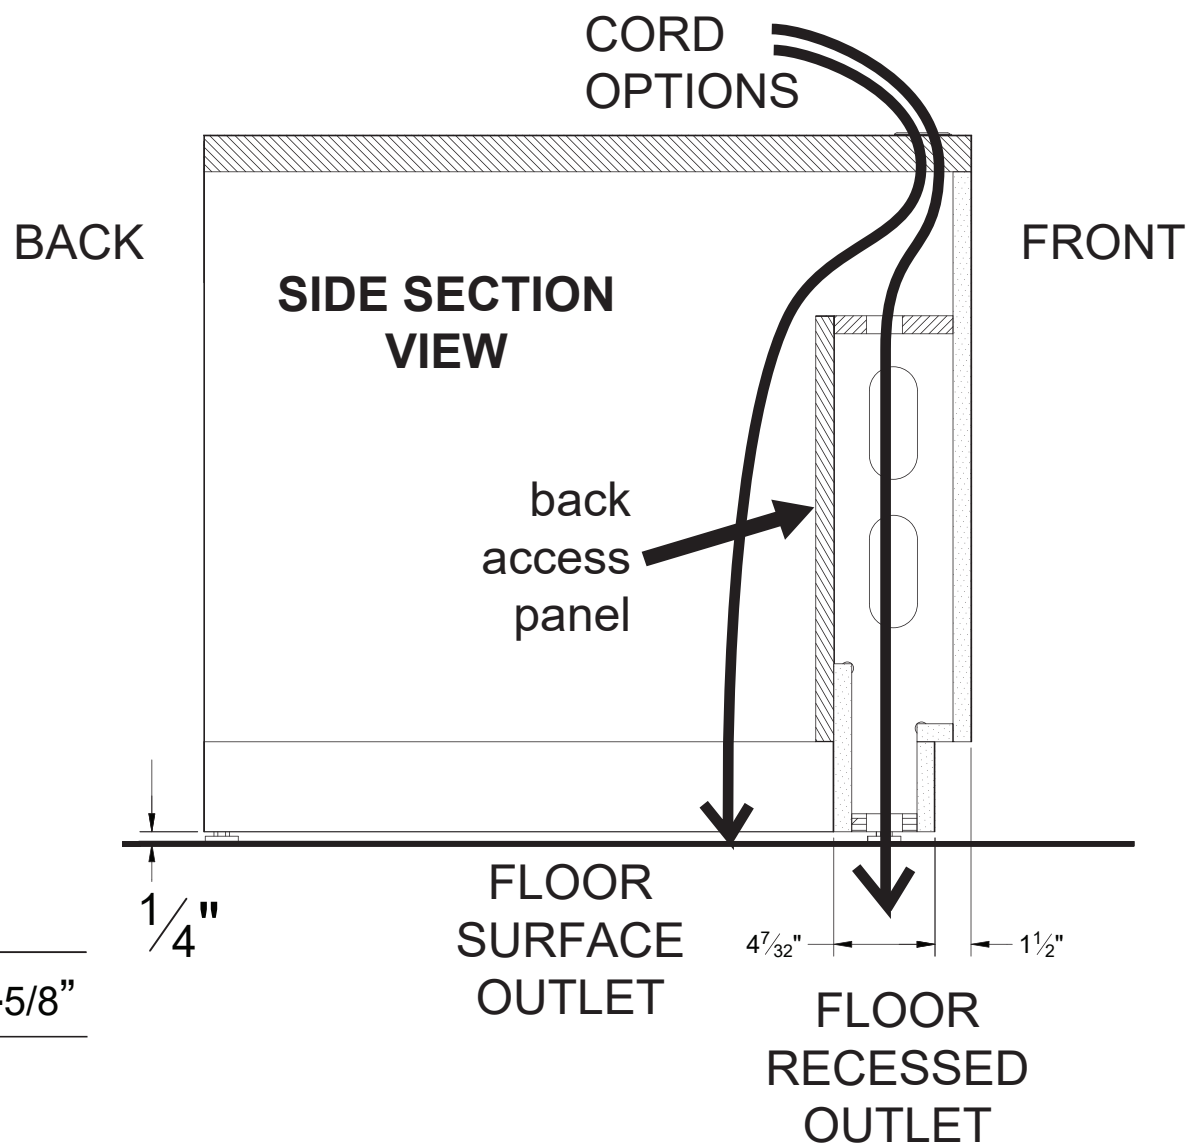



	
PROJECT: KIA MOTORS	
DRAWING TITLE: 43C32-00068 Reception - Desk	
DATE: 03/10/2025	DRAWN BY: DanH AW
JOB No:	REVISION: 4
PAGE No: 33B	

FX-3 Reception Desk
PENCIL STOP PANEL

Cutsheet

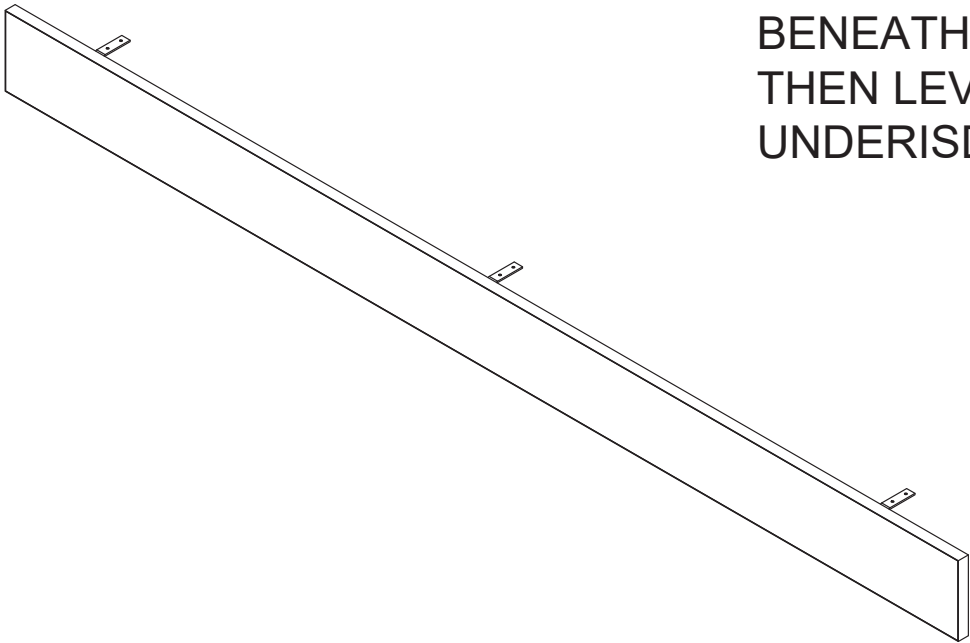

PENCIL STOP PANEL ATTACHED
BENEATH AT 11.25" TO FRONT.
THEN LEVEL UP **DESK** TO ELIMINATE
UNDERISDE GAP

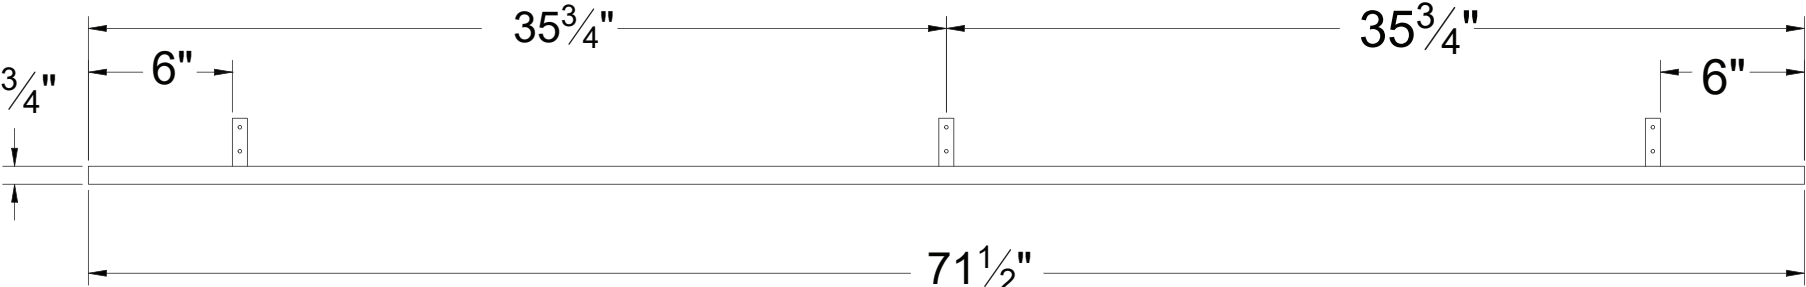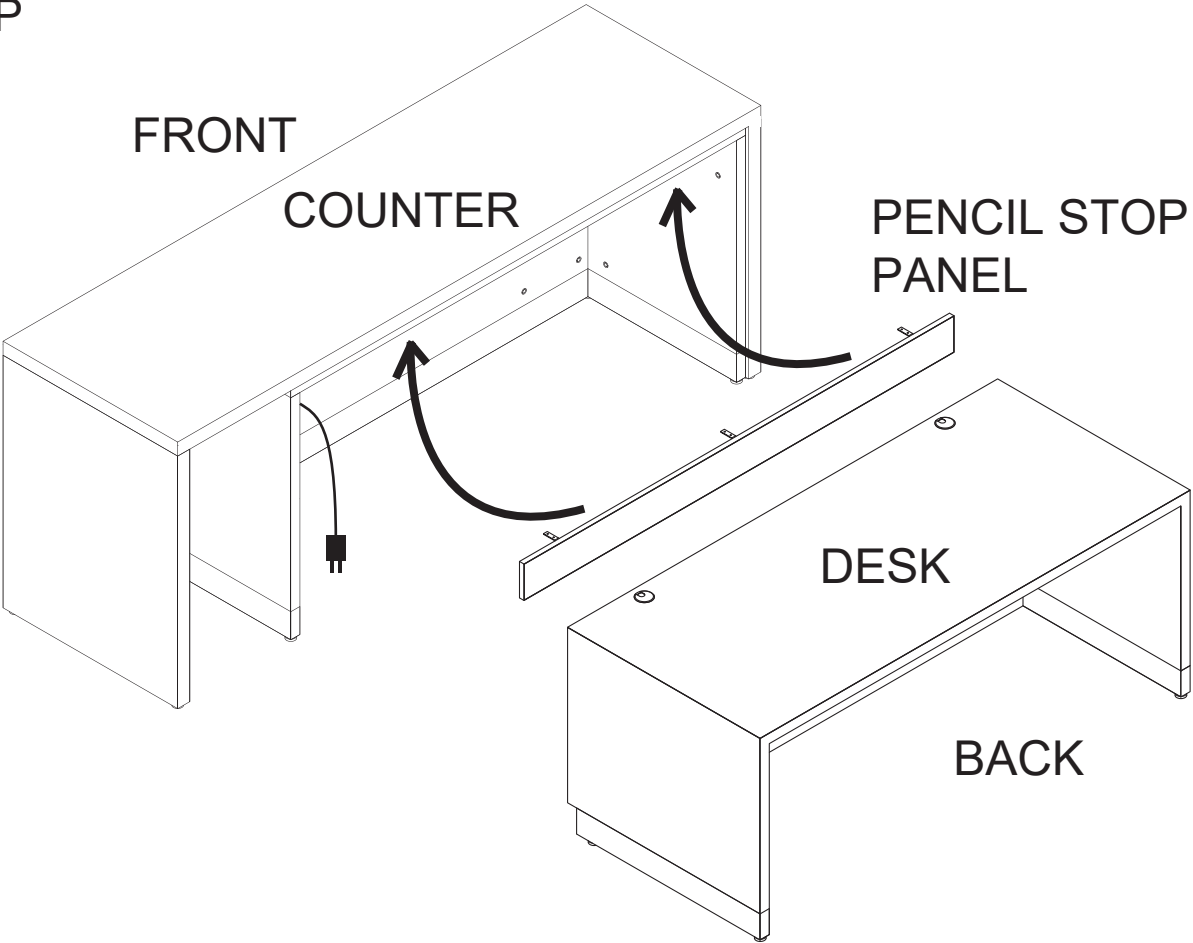




TOP VIEW




FRONT VIEW

	
PROJECT: KIA MOTORS	
DRAWING TITLE: 43C32-00068 SPLASH	
DATE: 03/10/2025	DRAWN BY: DanH AW
JOB No:	REVISION: 4
	PAGE No: 33C

FX-3 Reception Desk
UNATTACHED FILING CABINET
Cutsheet

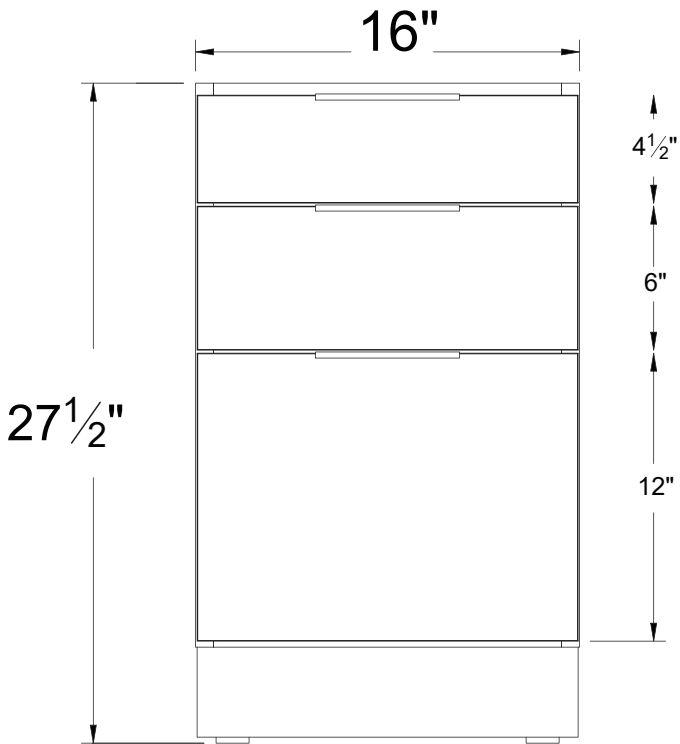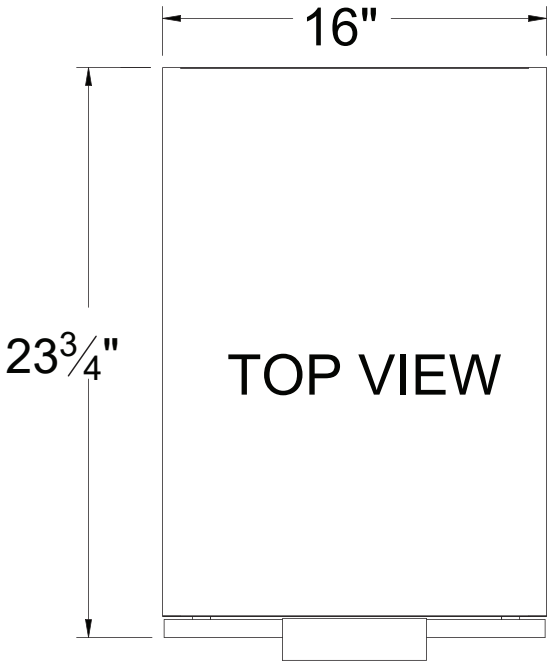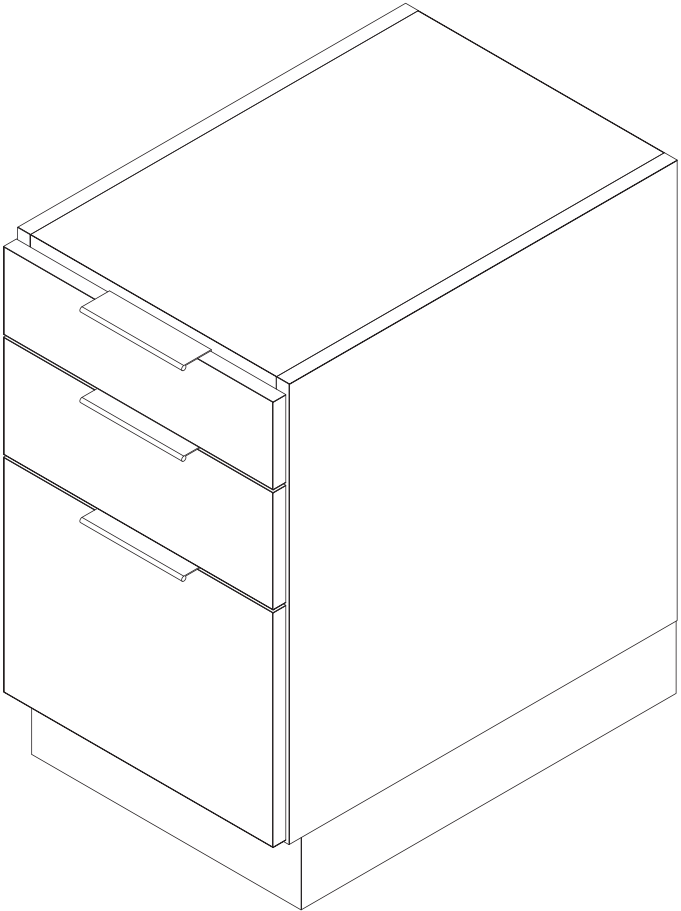



FRONT ELEVATION

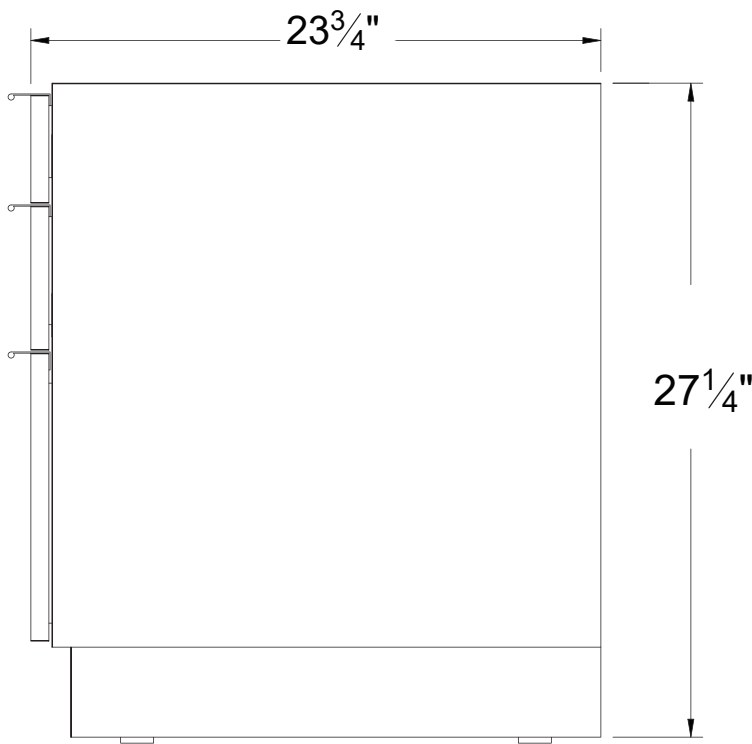


SIDE ELEVATION

	
PROJECT: KIA MOTORS	
DRAWING TITLE: 43C32-00069 3 DRAWER FILING CABINET	
DATE: 03/10/2025	DRAWN BY: DanH AW
JOB No:	REVISION: 1
	PAGE No: 34


FX-2 Service Bar
FX-3 Reception Desk
8ft example
Cutsheet

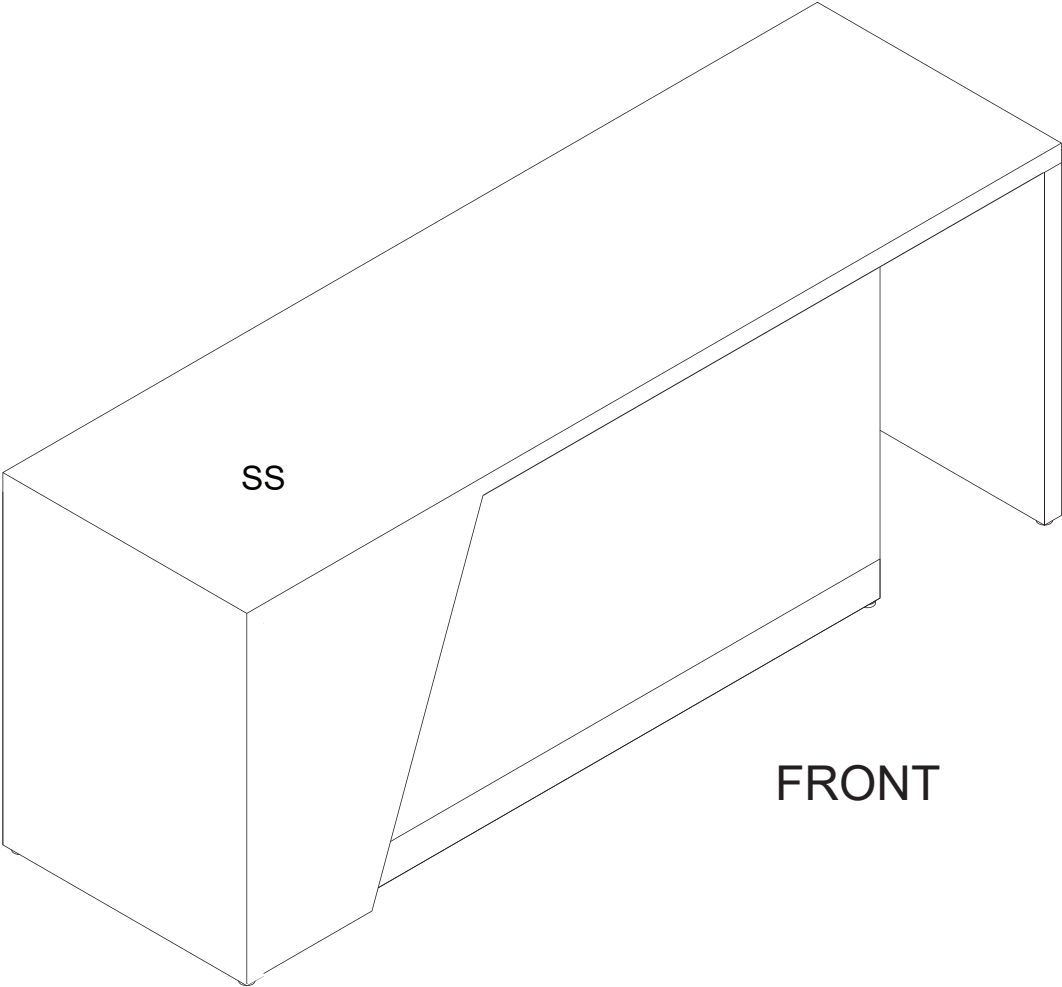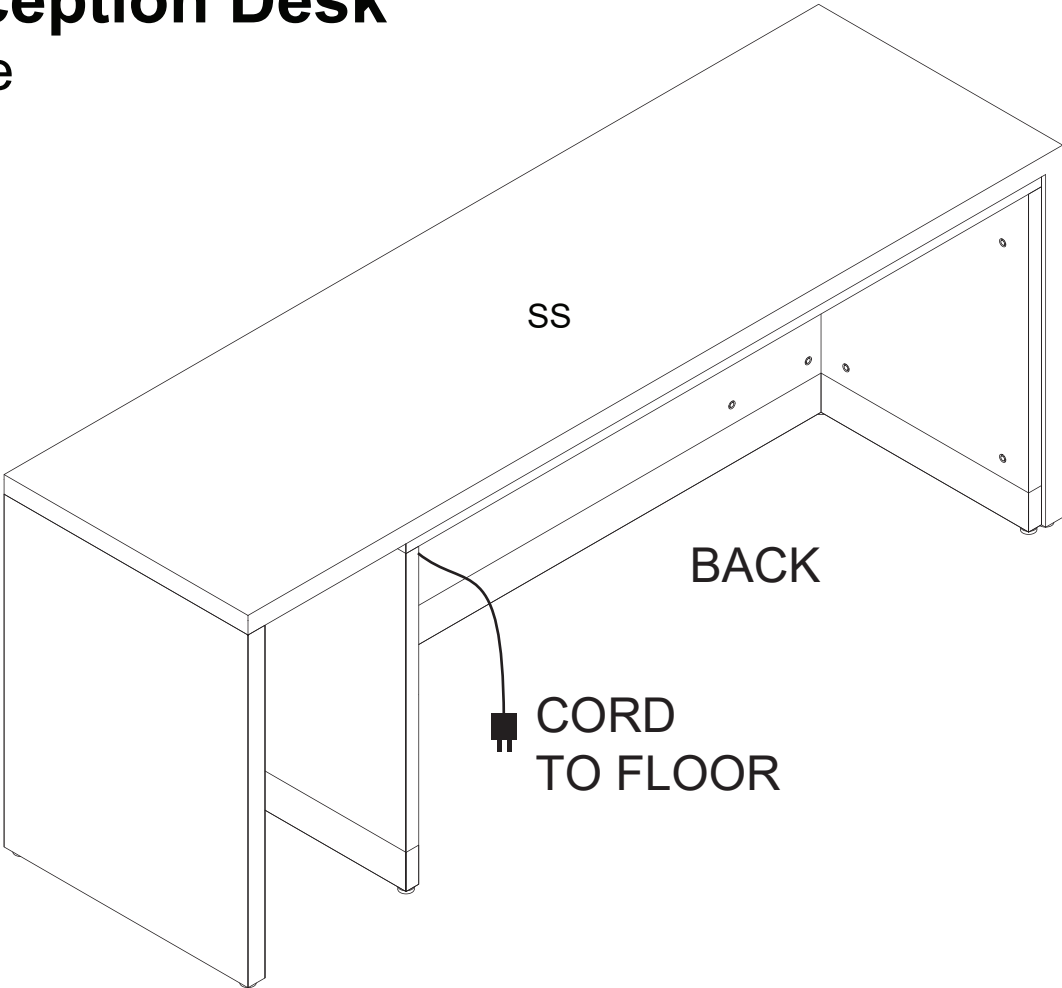


			
PROJECT:		KIA MOTORS	
DRAWING TITLE:		8' Srvc/Rec Ctop & Surround	
DATE:	03/10/2025	DRAWN BY:	DanH AW
JOB No:		REVISION:	2
APPROVED FOR FABRICATION		PAGE No:	
4/21/2022		36	

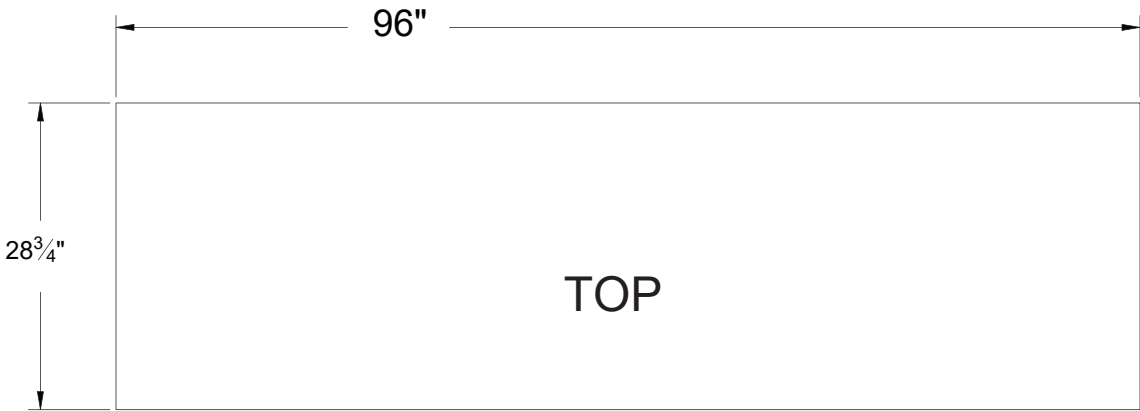

FX-2 Service Bar
FX-3 Reception Desk
8ft example
Cutsheet

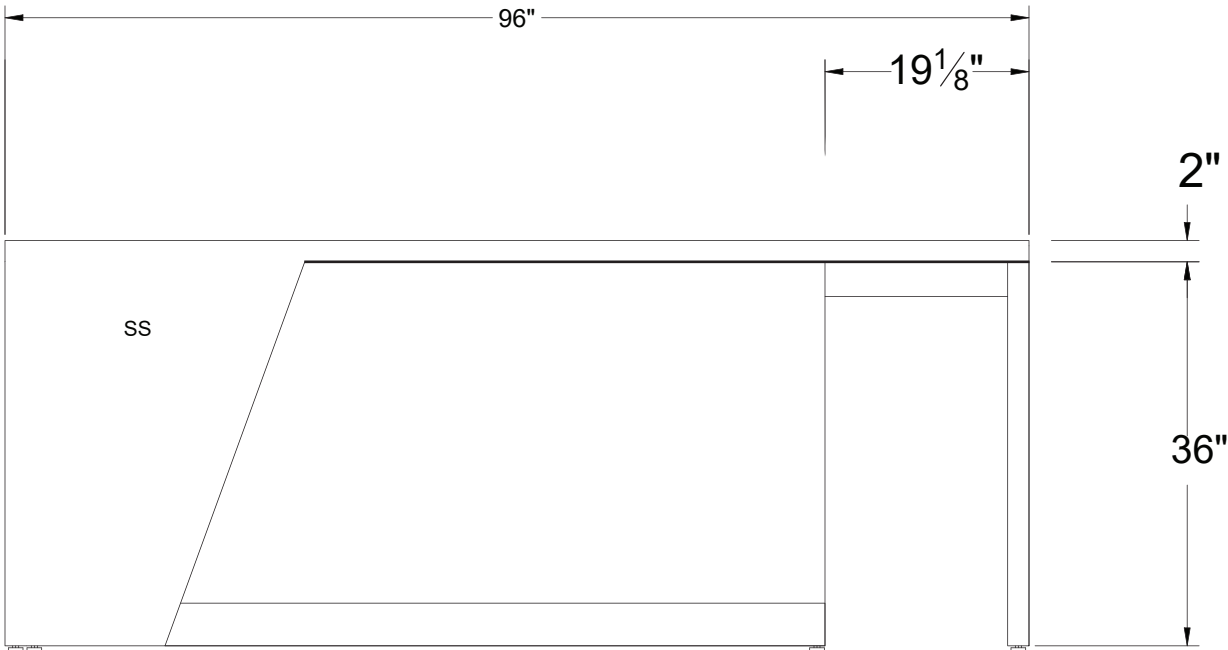


FRONT

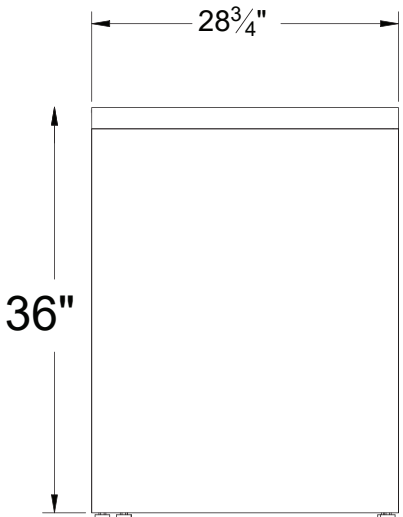


SIDE


	
PROJECT: KIA MOTORS	
DRAWING TITLE: 8' Srvc/Rec Ctop & Surround	
DATE: 03/10/2025	DRAWN BY: DanH AW
JOB No:	REVISION: 2
	PAGE No: 36A

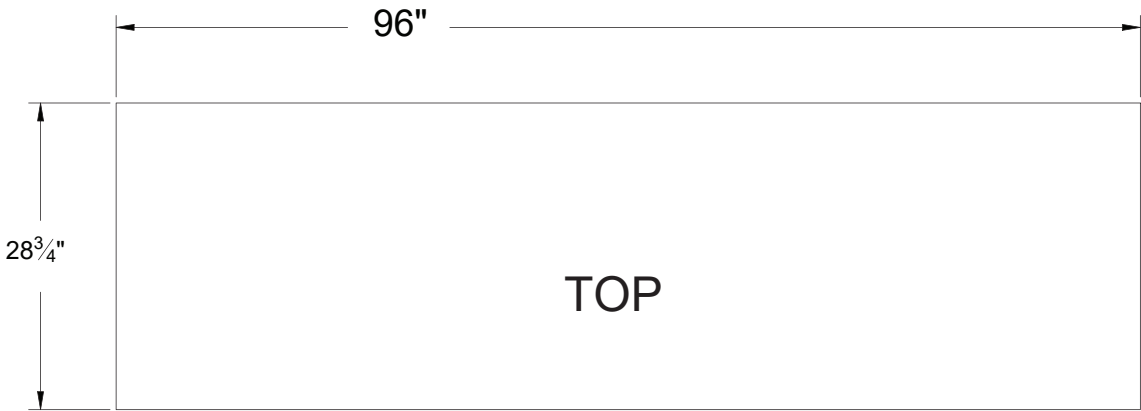

FX-2 Service Bar
FX-3 Reception Desk
8ft example
Cutsheet

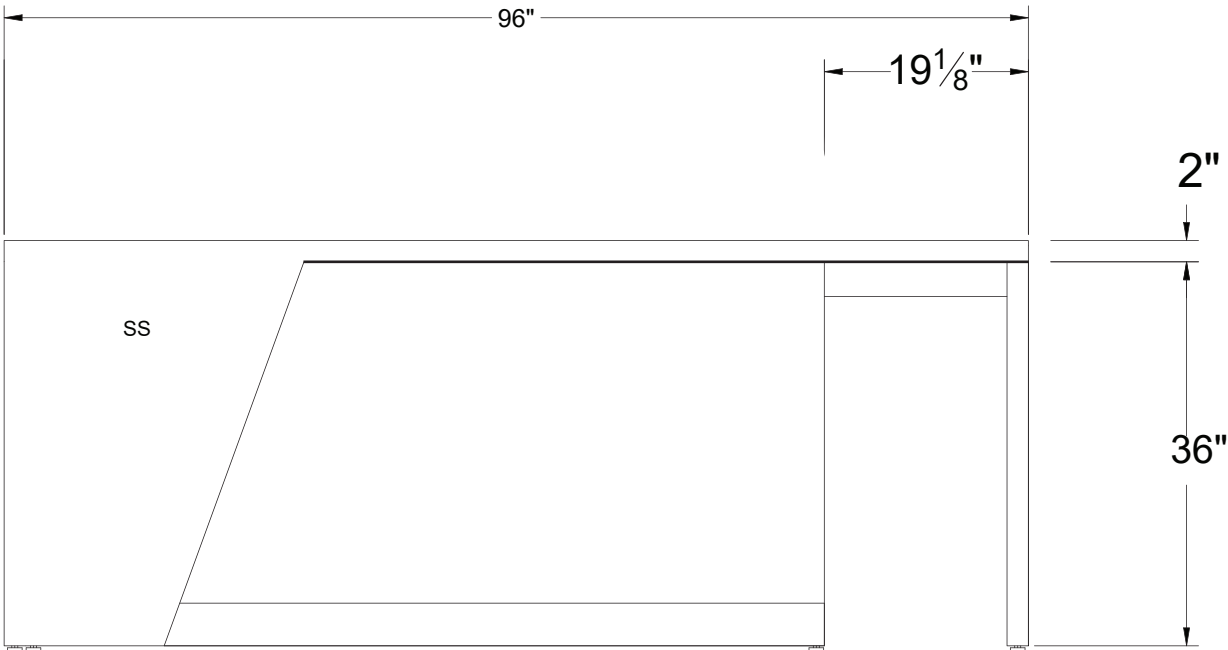

FRONT

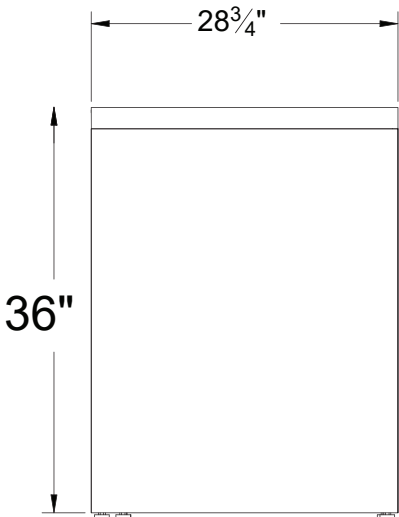

SIDE


	
PROJECT: KIA MOTORS	
DRAWING TITLE: 8' Svc/Rec Ctop & Surround	
DATE: 03/10/2025	DRAWN BY: DanH AW
JOB No:	REVISION: 2
	PAGE No: 36A

FX-3 Reception Desk


Cutsheet

POSITIONING DIAGRAM


PENCIL STOP PANEL ATTACHED BENEATH AT 11.25" TO FRONT. THEN LEVEL UP DESK TO ELIMINATE UNDERSIDE GAP

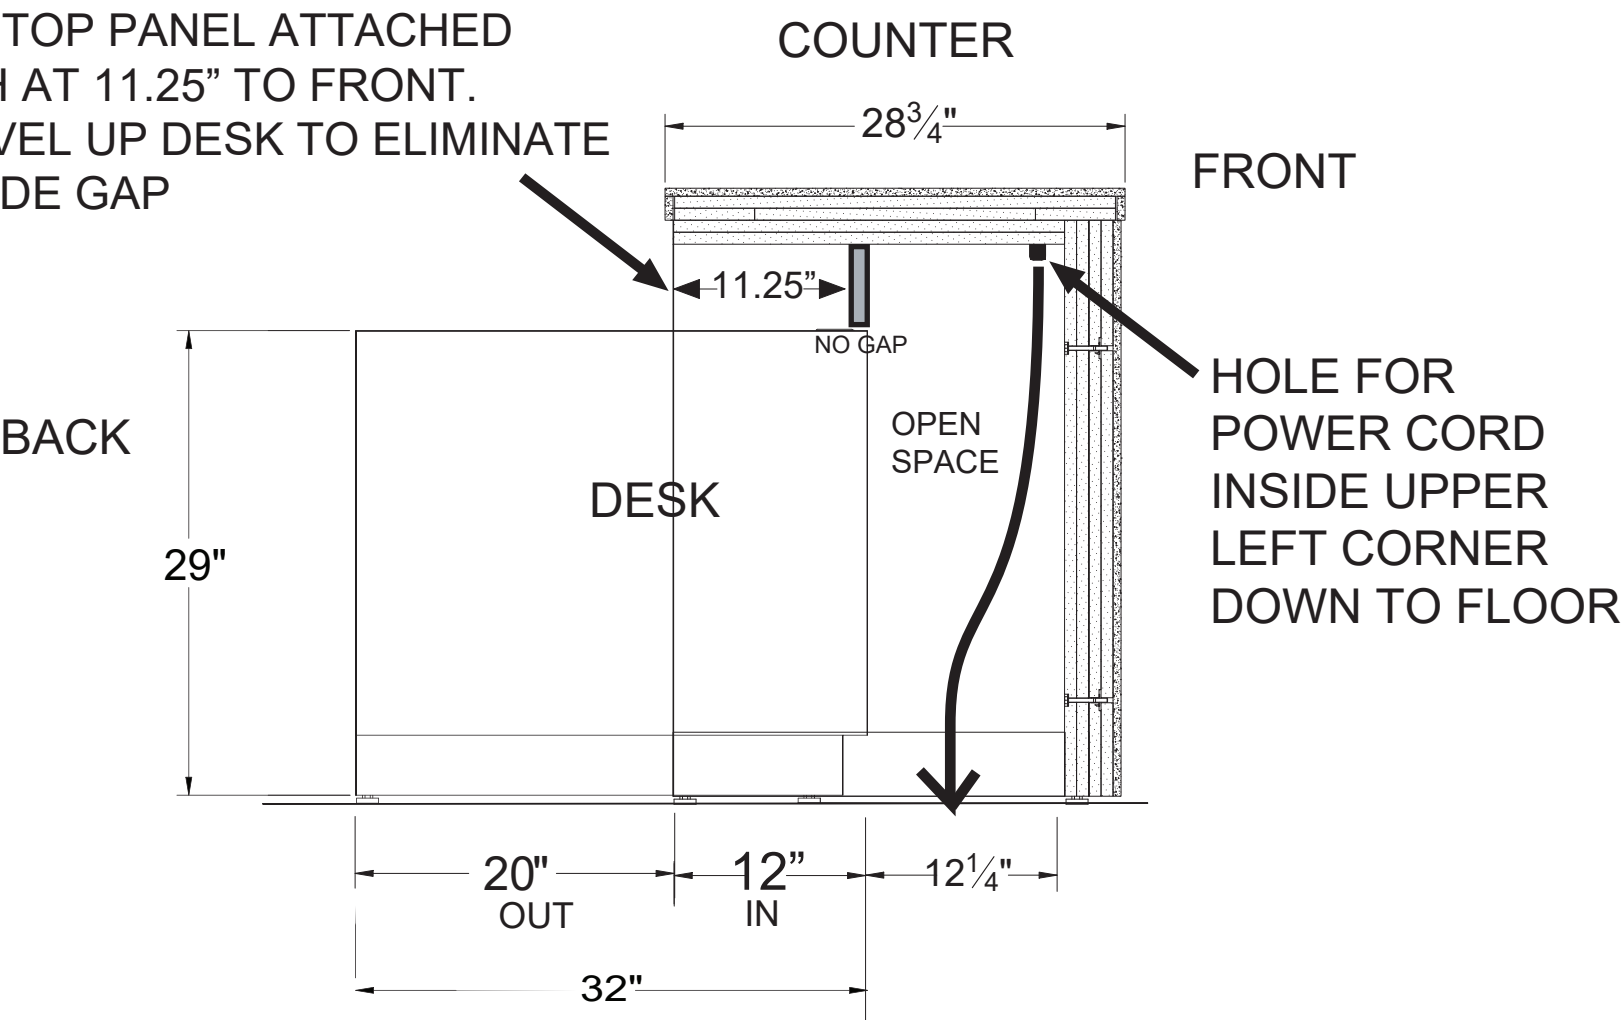

SIDE SECTION VIEW

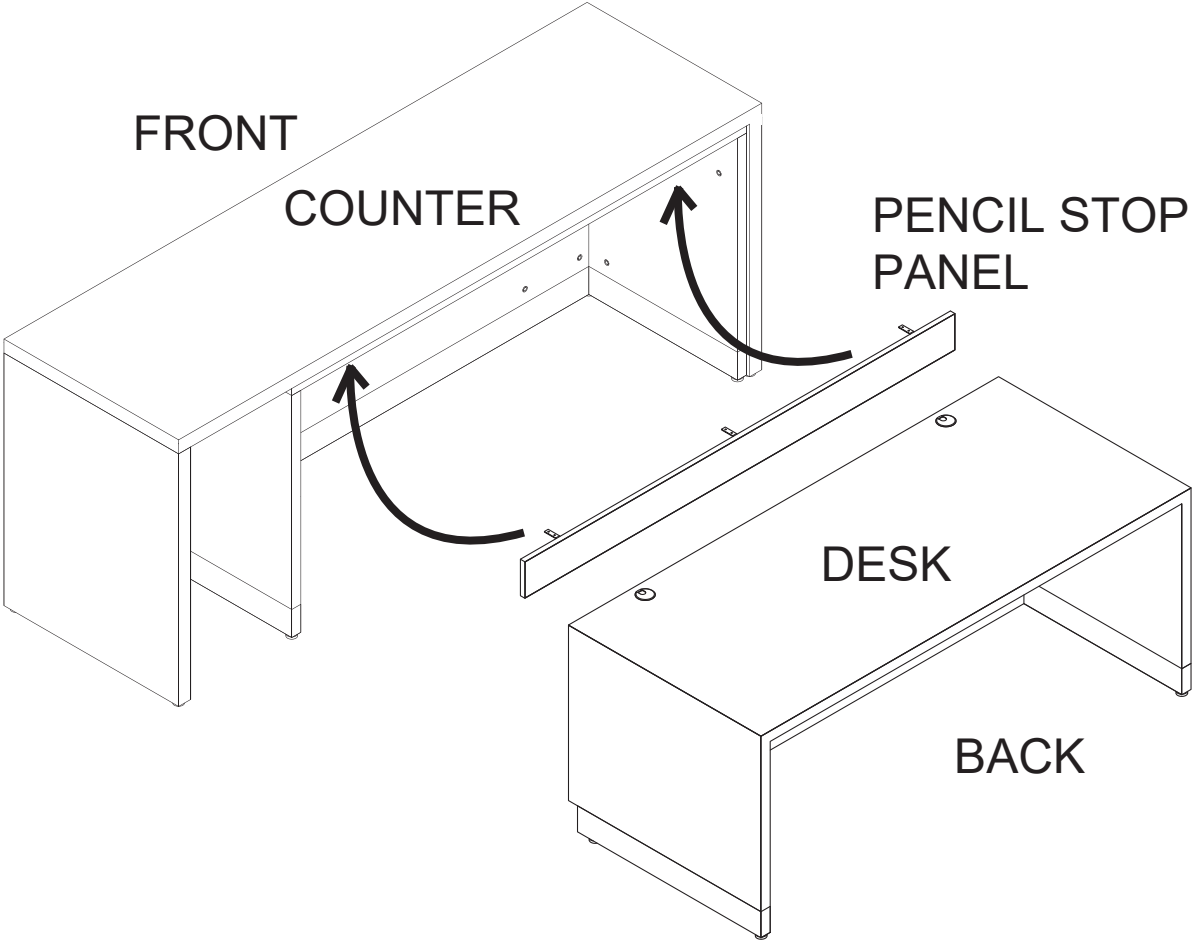

	
PROJECT: KIA MOTORS	
DRAWING TITLE: Svc/Rec Ctop & Surround	
DATE: 4.21.25	DRAWN BY:
JOB No:	REVISION:
	PAGE No:

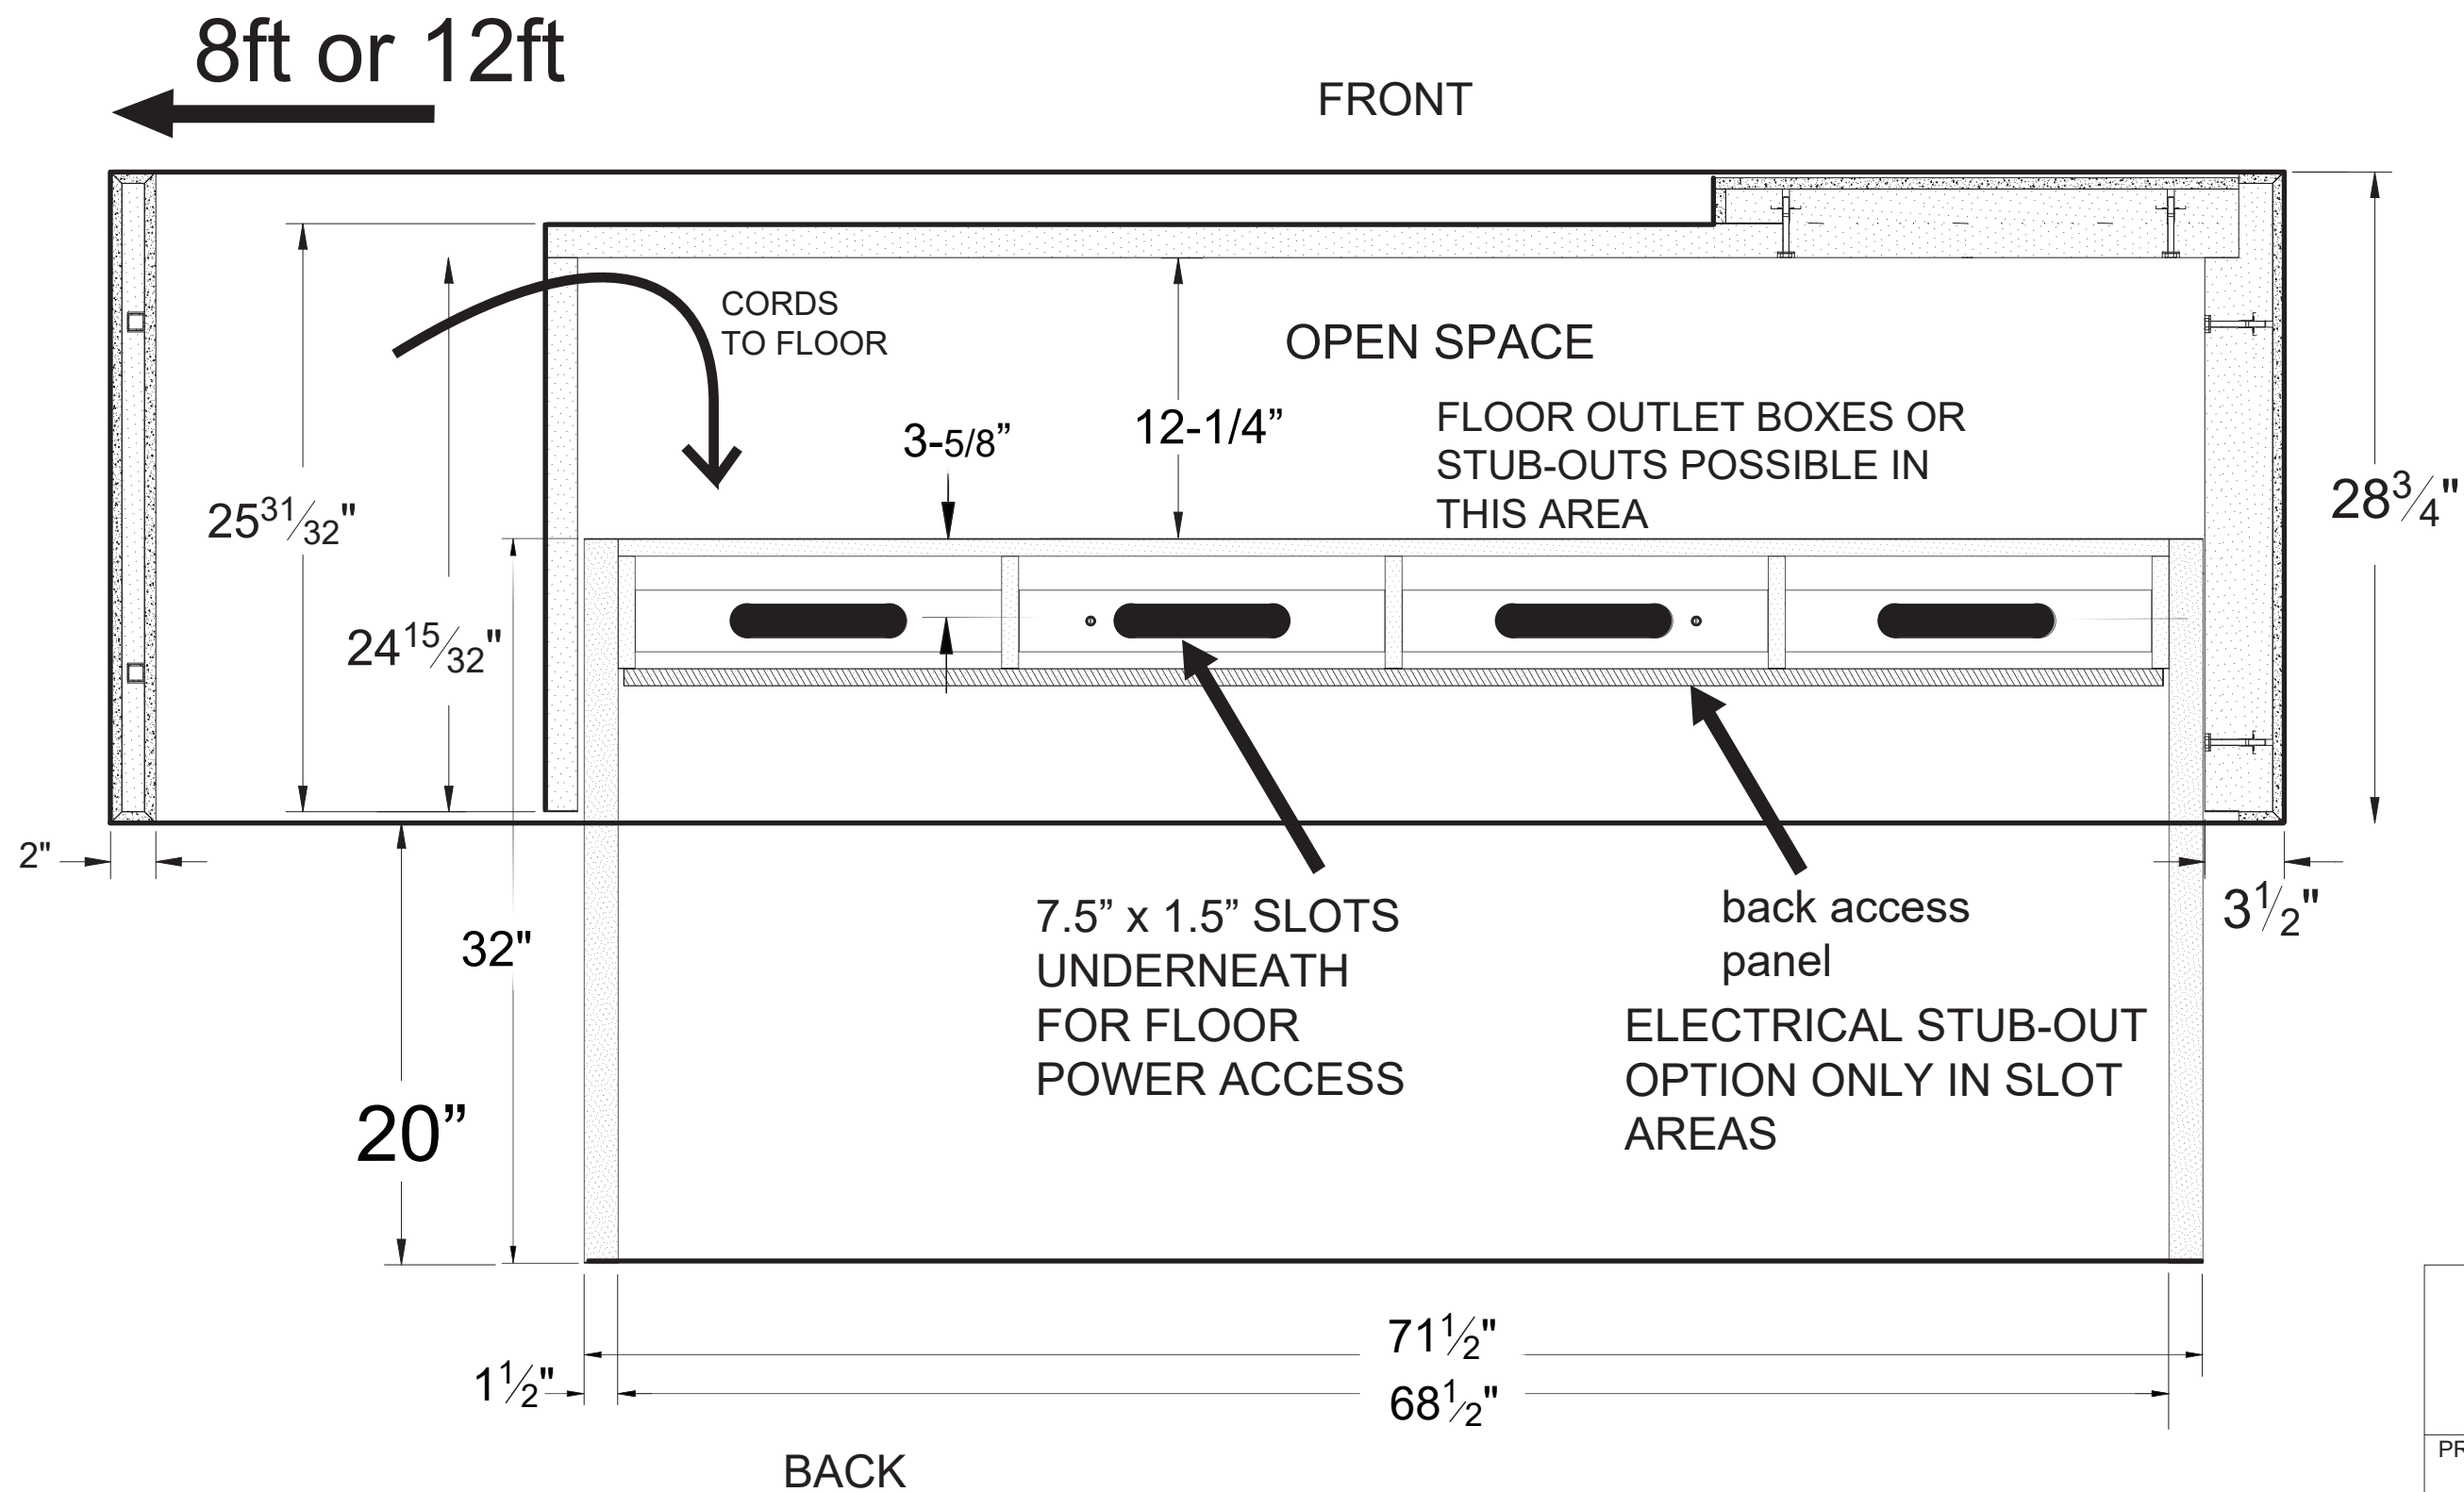

FX-3 Reception Desk

Cutsheet

TOP/SECTION VIEW

RECEPTIONIST DESK BENEATH MAIN STRUCTURE



PROJECT:
KIA MOTORS

DRAWING TITLE:
8' Srvc/Rec Ctop & Surround

DATE: 4.21.25

DRAWN BY:

JOB No:

REVISION:

PAGE No: