


FX-20 SALES MANAGER DESK CUT SHEET OVERVIEW

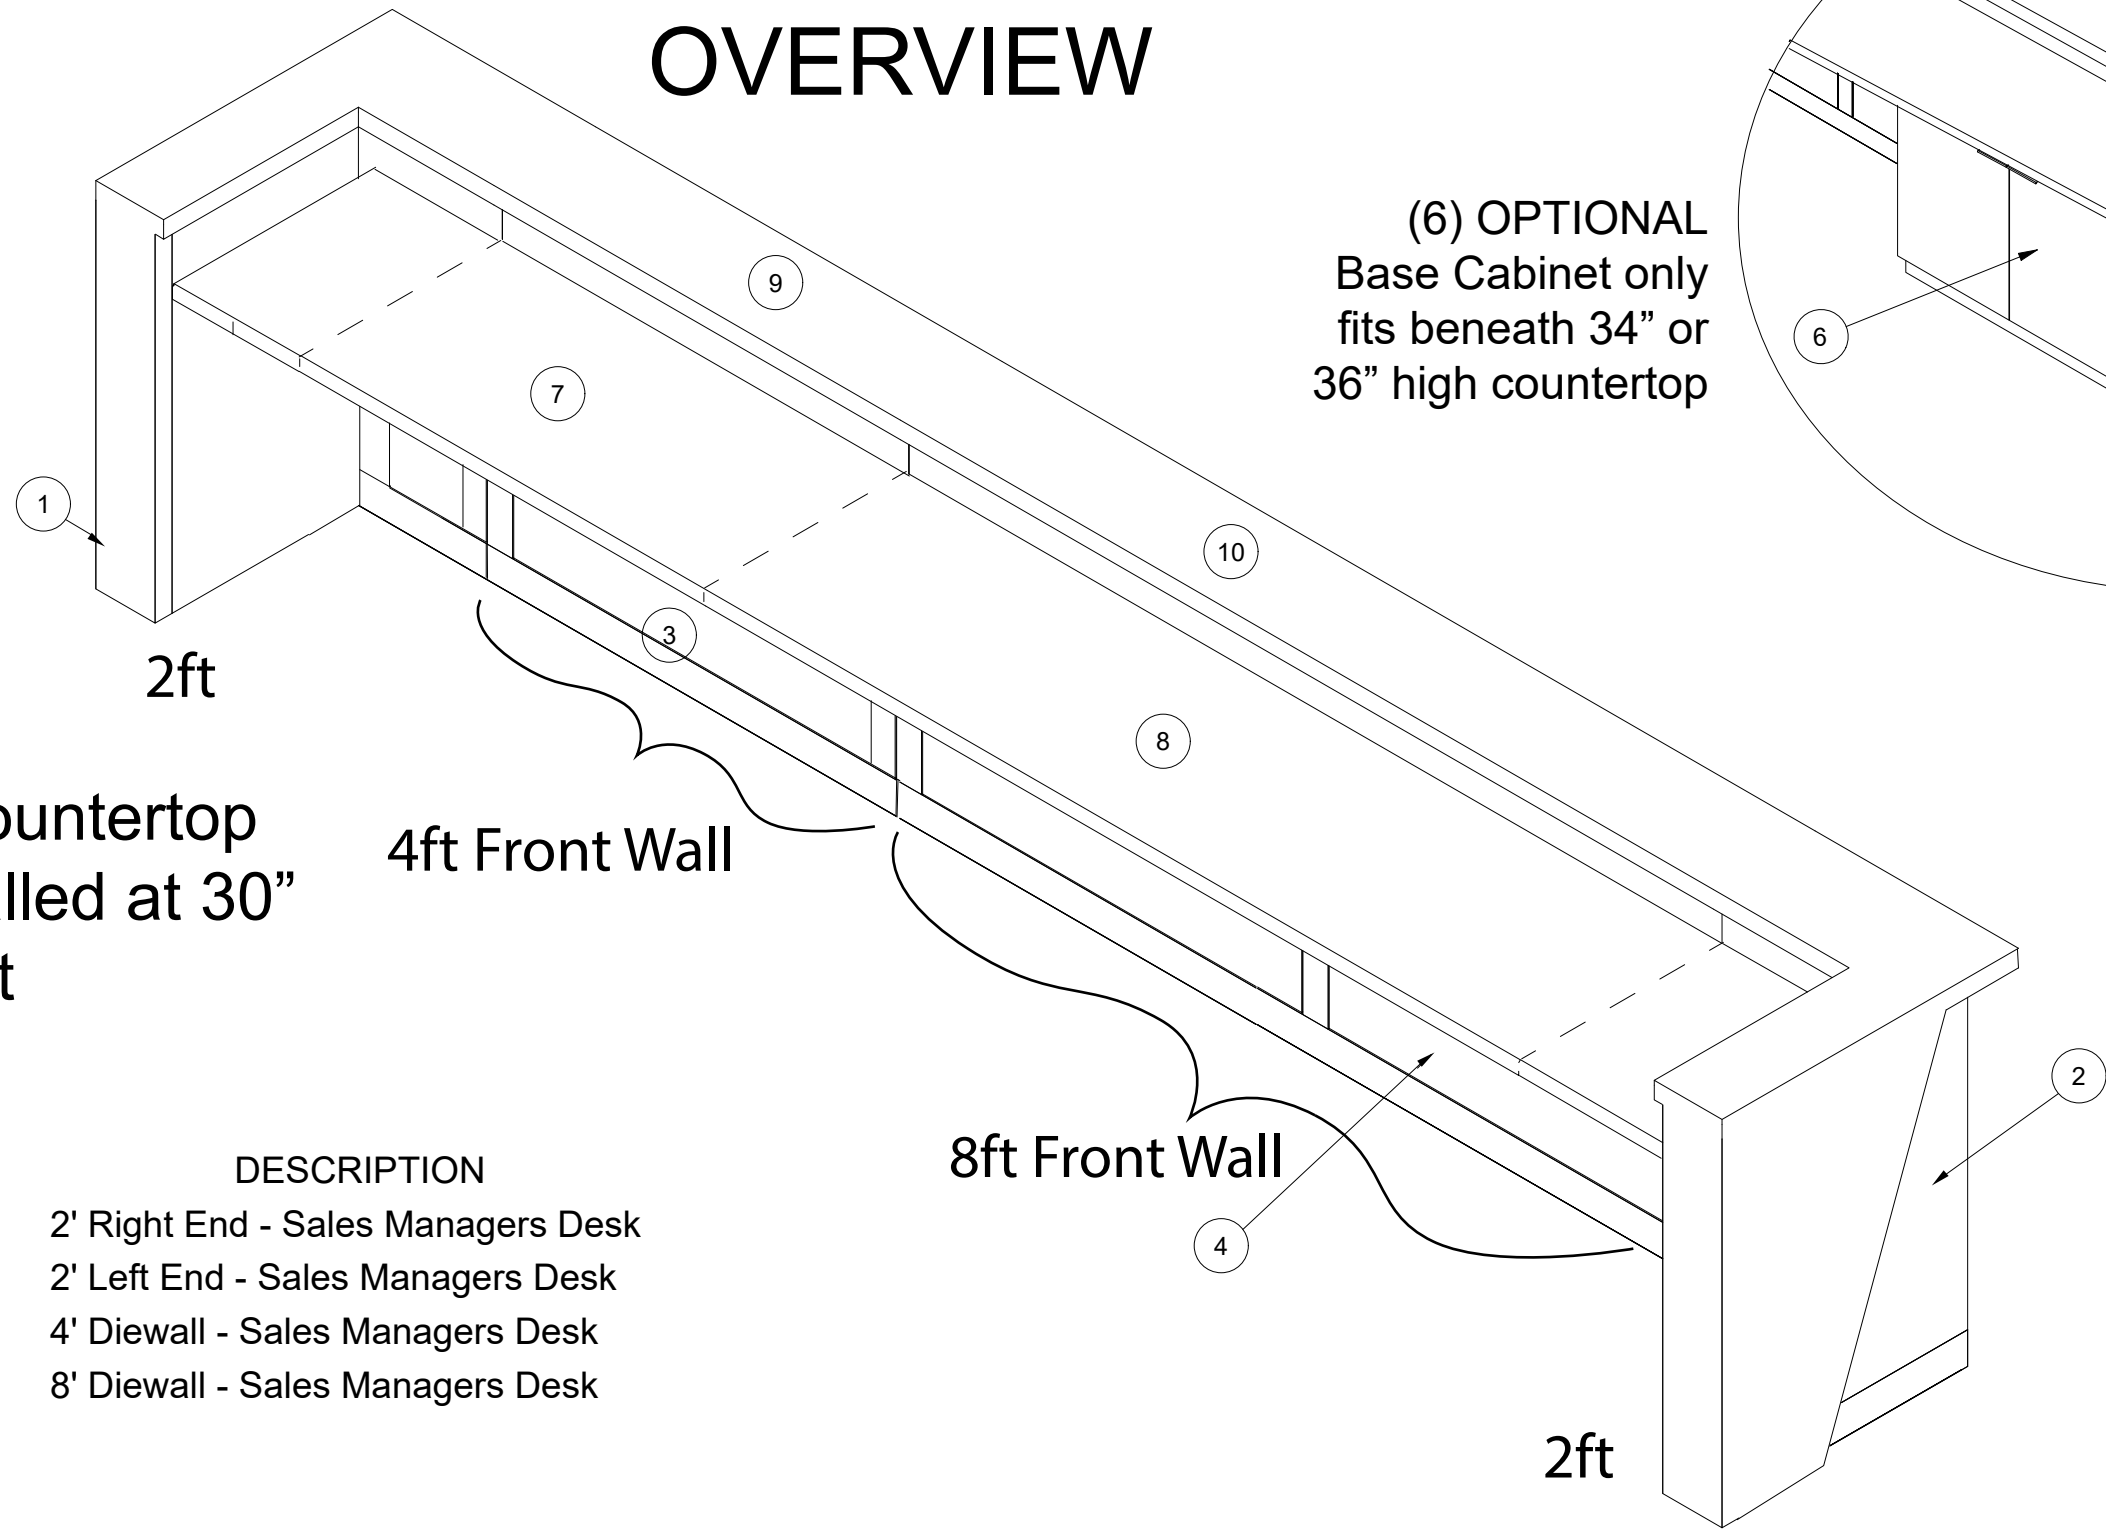

Staff-side countertop
can be installed at 30”
to 36” height

SEPARATE CABINETS
BENEATH ARE OPTION
AND NOT INCLUDED


(6) OPTIONAL
Base Cabinet only
fits beneath 34” or
36” high countertop

(5) OPTIONAL
printer cabinet only for
36” high ccounter


ITEM	DESCRIPTION
1	2' Right End - Sales Managers Desk
2	2' Left End - Sales Managers Desk
3	4' Diwall - Sales Managers Desk
4	8' Diwall - Sales Managers Desk
7	4' COUNTERTOP <i>EXAMPLE</i>
8	8' COUNTERTOP <i>EXAMPLE</i>
9	4' UPPER TOP <i>EXAMPLE</i>
10	8' UPPER TOP <i>EXAMPLE</i>

ONE EXAMPLE OF
VARIED MODULAR SECTIONS

	
PROJECT:	DCI KIA
TAG #:	
M1 #:	Sales Manager Desk
DRAWING TITLE:	Layout
DATE: 3.4.2025	DRAWN BY: GR
JOB No: 42483	REVISION: 0
CHECKED BY:	PAGE No:
	47


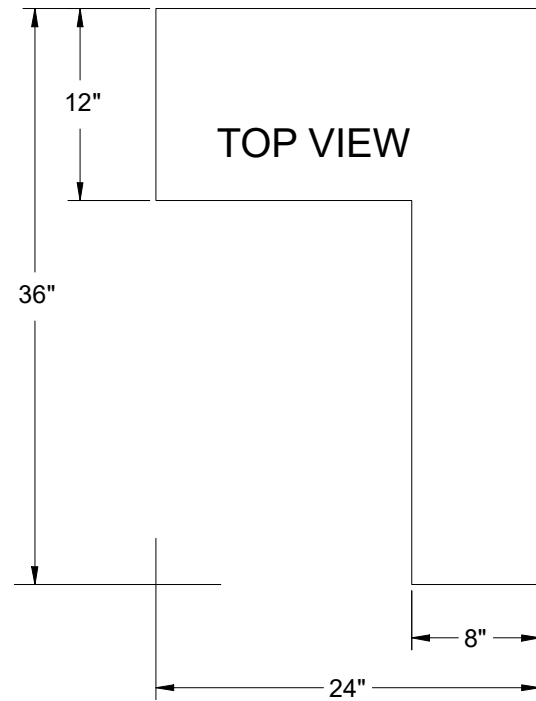


TOP VIEW

 


FX-20 SALES MANAGER DESK CUT SHEET

2FT LEFT END

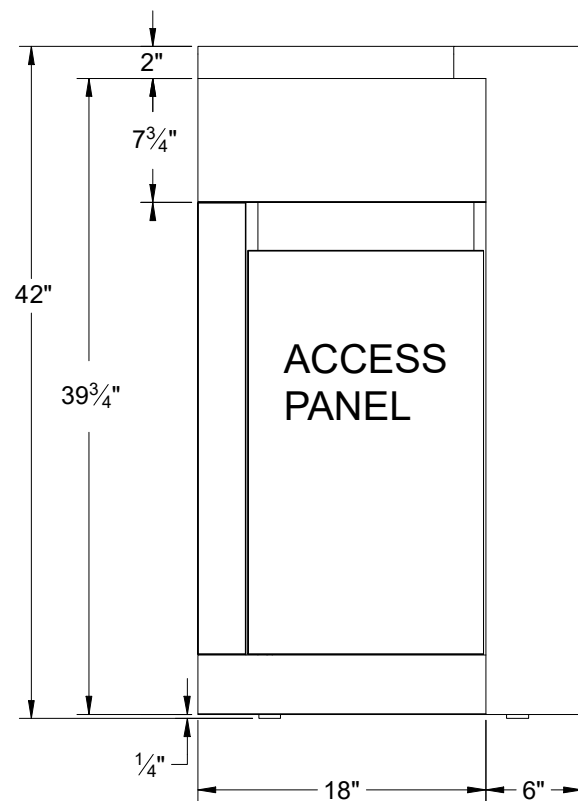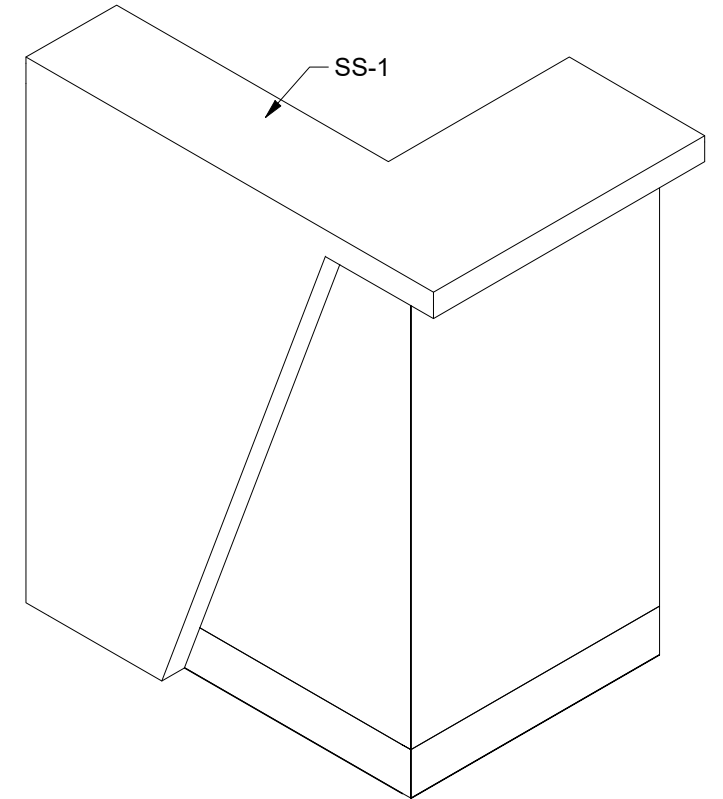

BACK VIEW



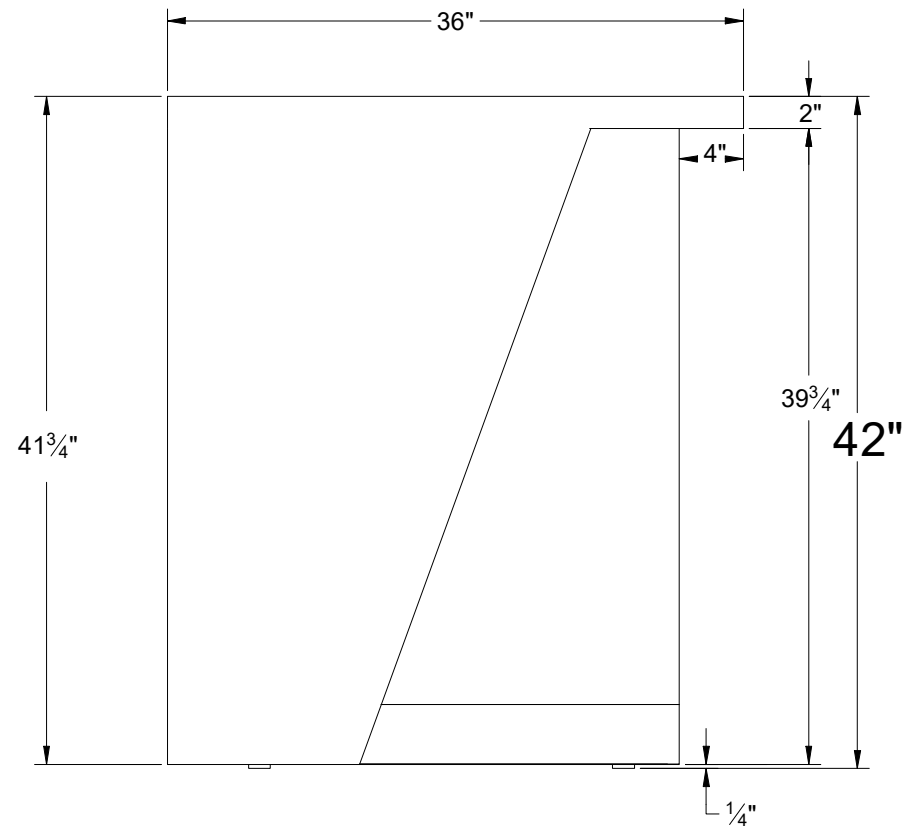


ELEVATION RIGHT SIDE VIEW


PROJECT: KIA MOTORS	
DRAWING TITLE: 43C32-00136 2FT LEFT END	
DATE: 3.4.25	DRAWN BY: GR
JOB No:	REVISION:
	PAGE No: 43

FX-20
SALES MANAGER DESK
CUT SHEET

2FT RIGHT END

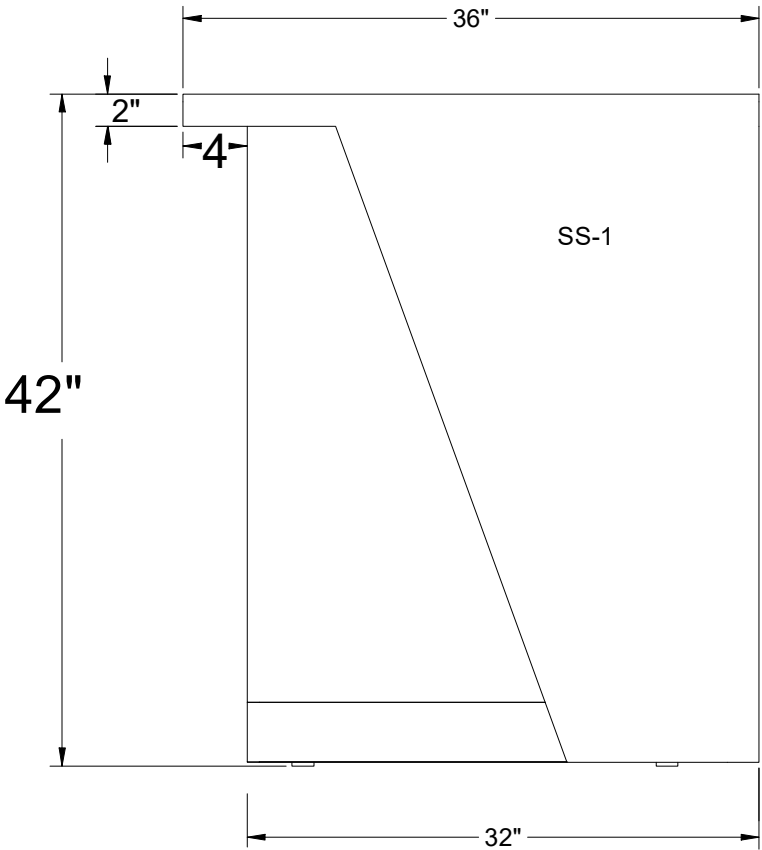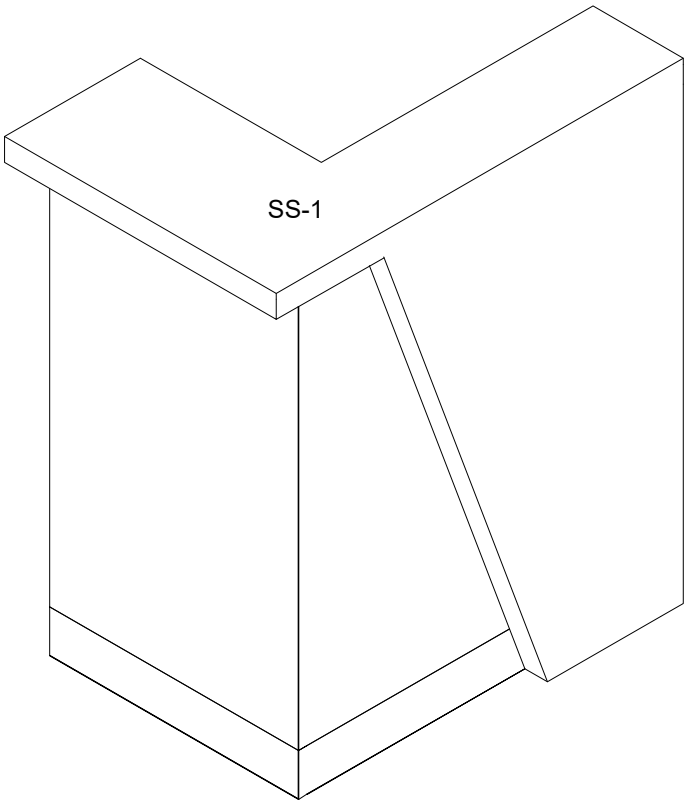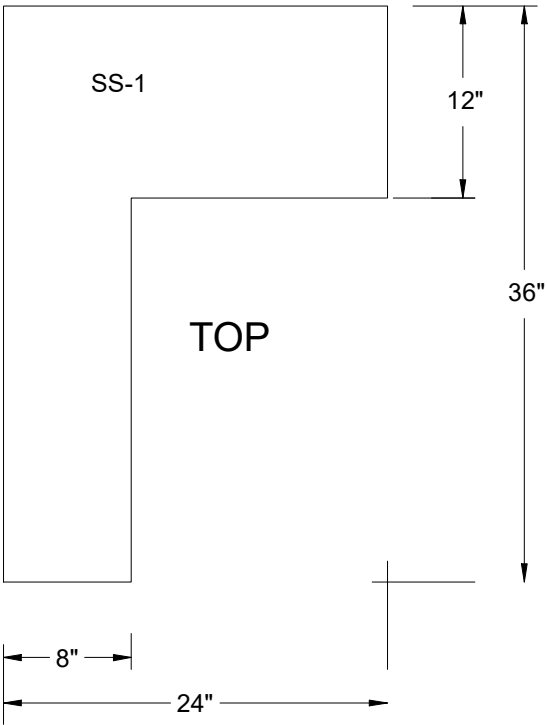

RIGHT VIEW


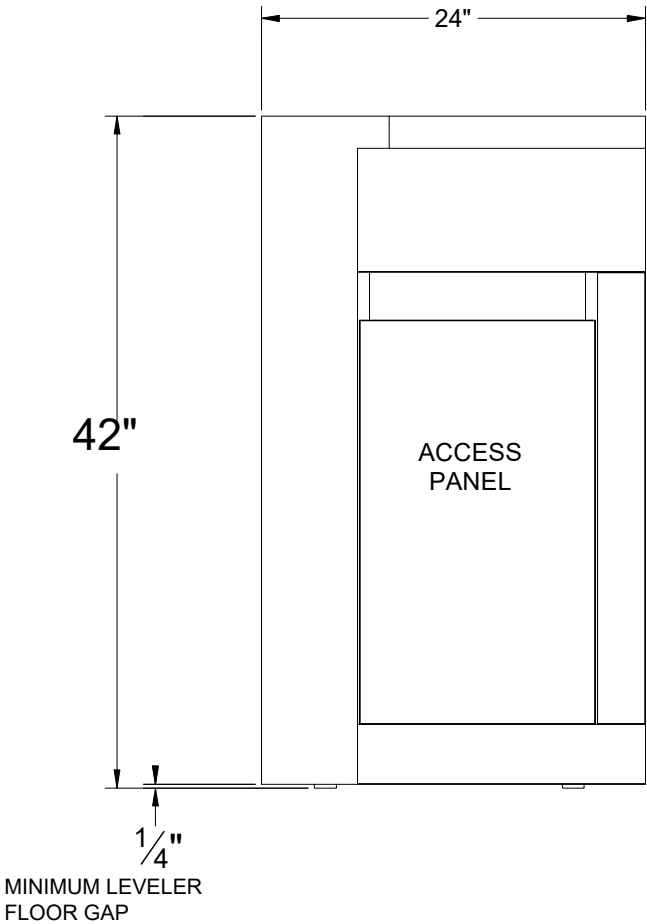


BACK VIEW




	
PROJECT: KIA MOTORS	
DRAWING TITLE: 43C32-00135_2ft Right End	
DATE: 3.4.25	DRAWN BY: GR
JOB No:	REVISION: 0
	PAGE No: 42

FX-20
SALES MANAGER DESK
CUT SHEET

VARIED LENGTH TOP COUNTERTOPS
INSTALLED SEPARATELY

 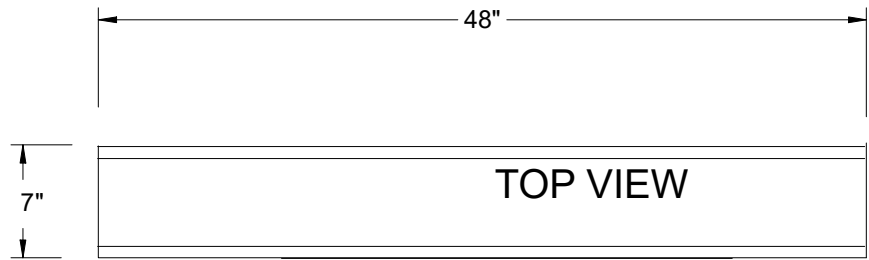

4ft DIEWALL

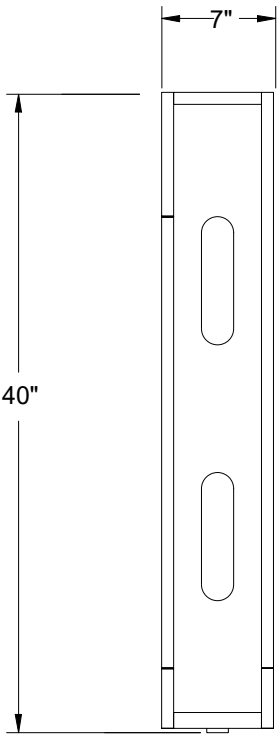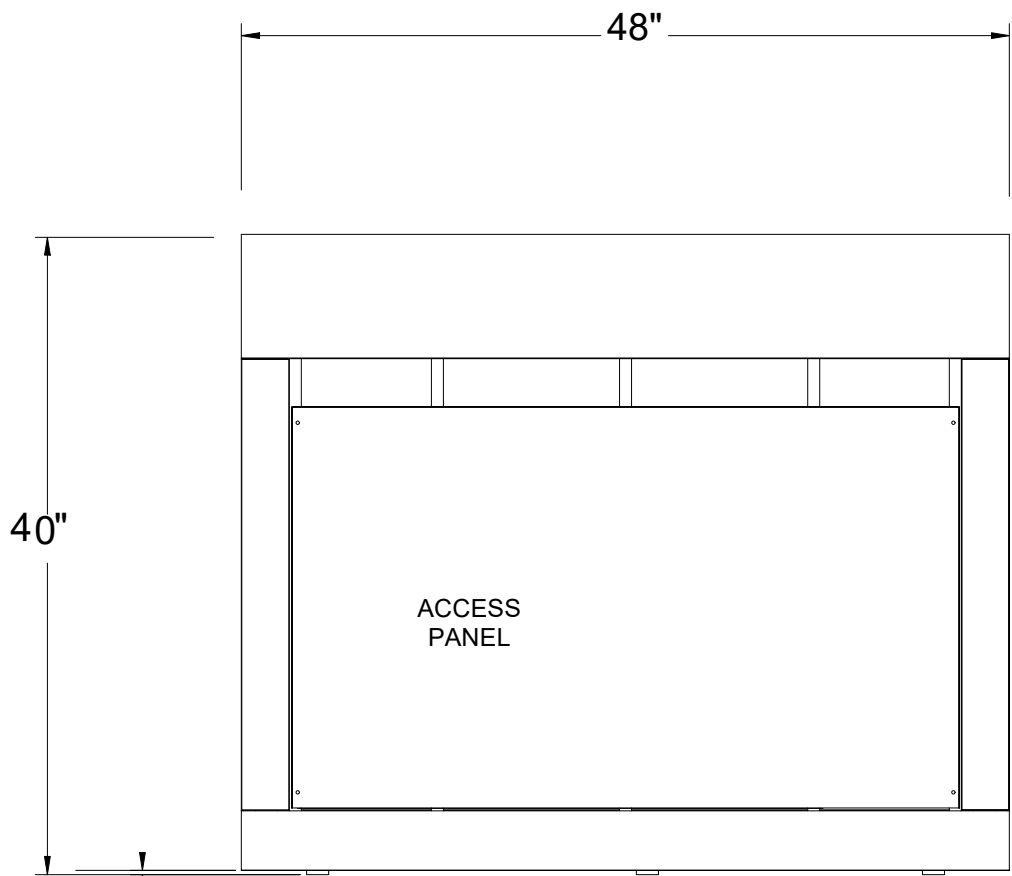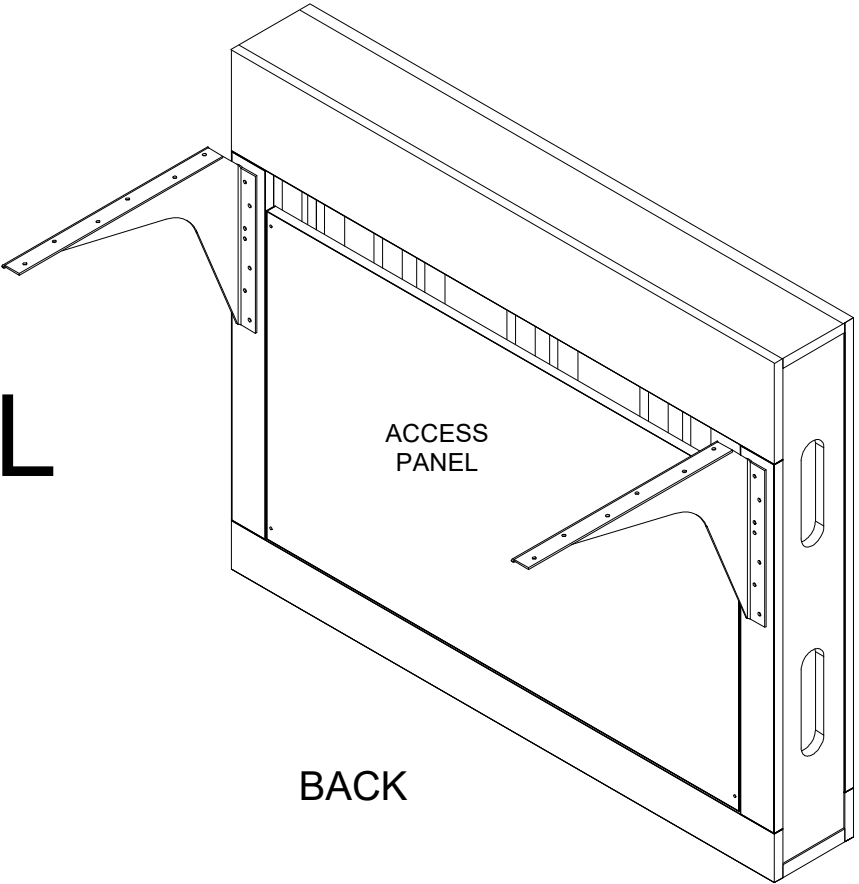

MINIMUM LEVELER FLOOR GAP

BACK VIEW





SIDE VIEW


	
PROJECT: DCI KIA	
TAG #:	
M1 #: 43C32-00137	
DRAWING TITLE: 4' Diewall - Sales Managers Desk	
DATE: 3.5.25	DRAWN BY: GR
JOB No:	REVISION: 0
CHECKED BY:	PAGE No:
	44

FX-20
SALES MANAGER DESK
CUT SHEET
8ft wide DIEWALL


VARIED LENGTH TOP COUNTERTOPS
INSTALLED SEPARATELY

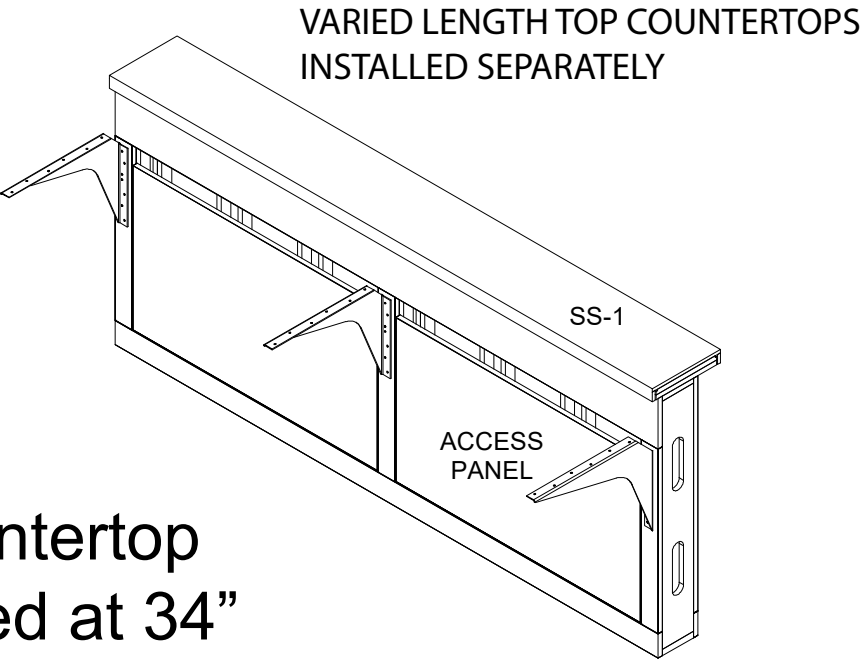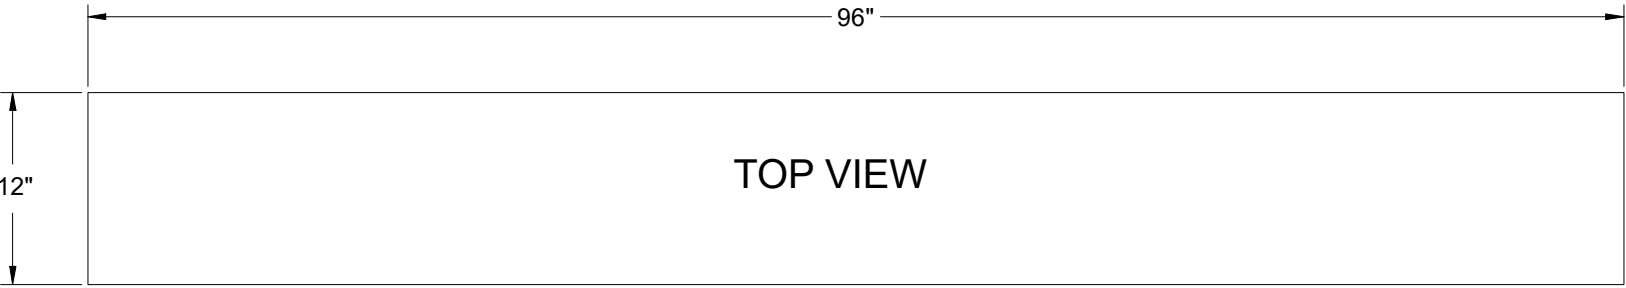

Staff-side countertop
can be installed at 34"
to 36" height

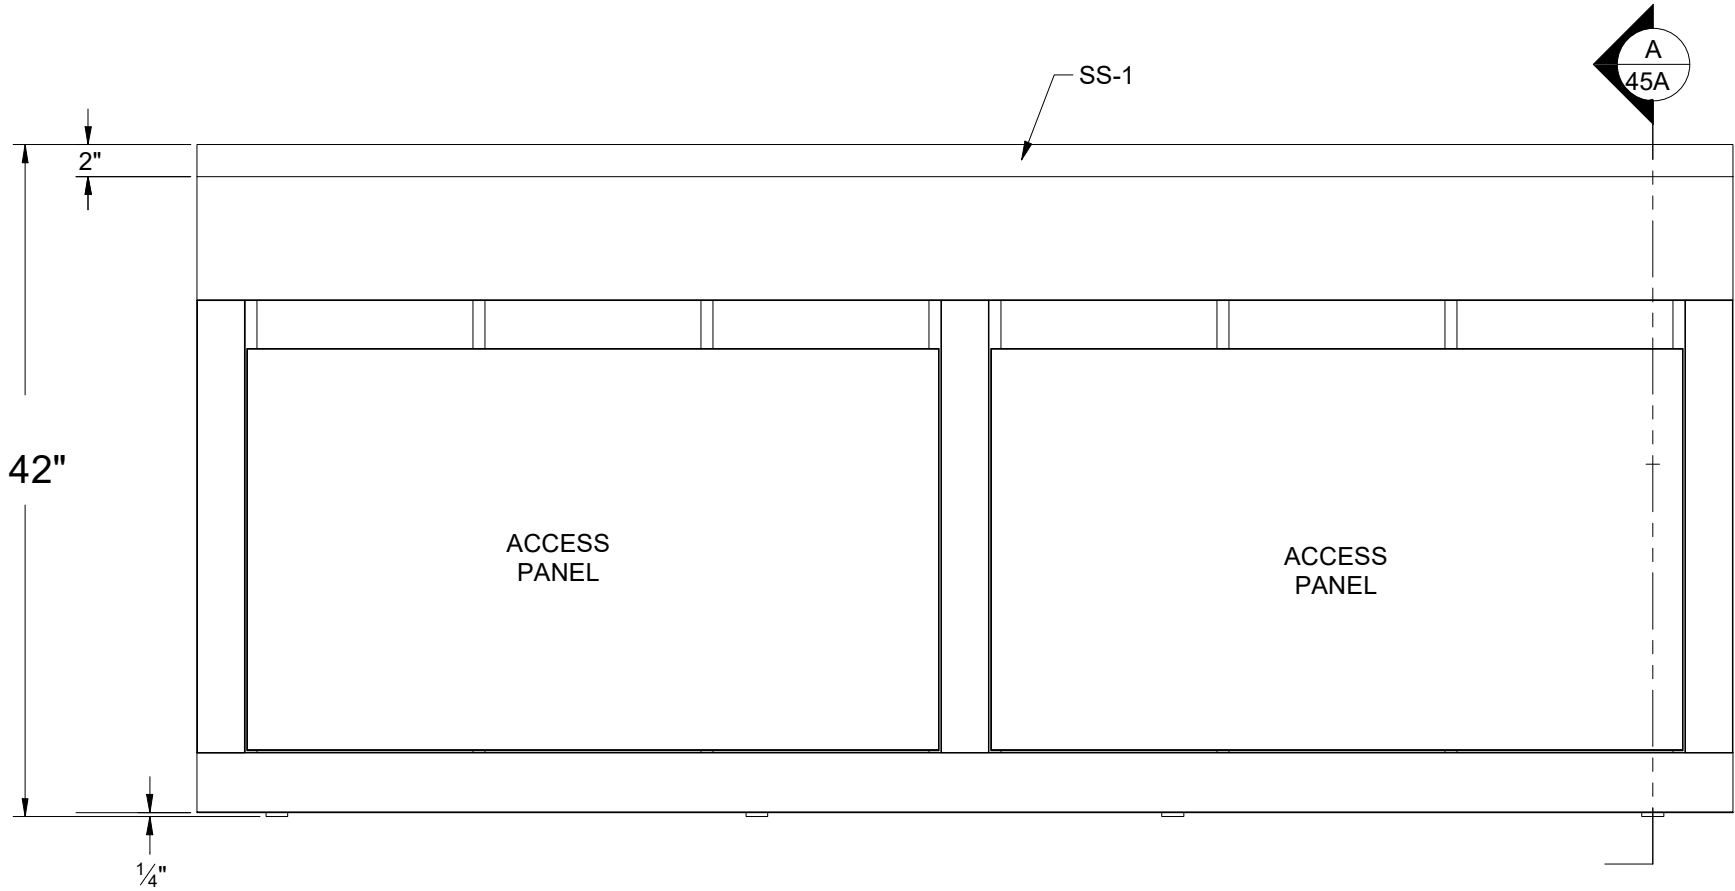

BACK VIEW

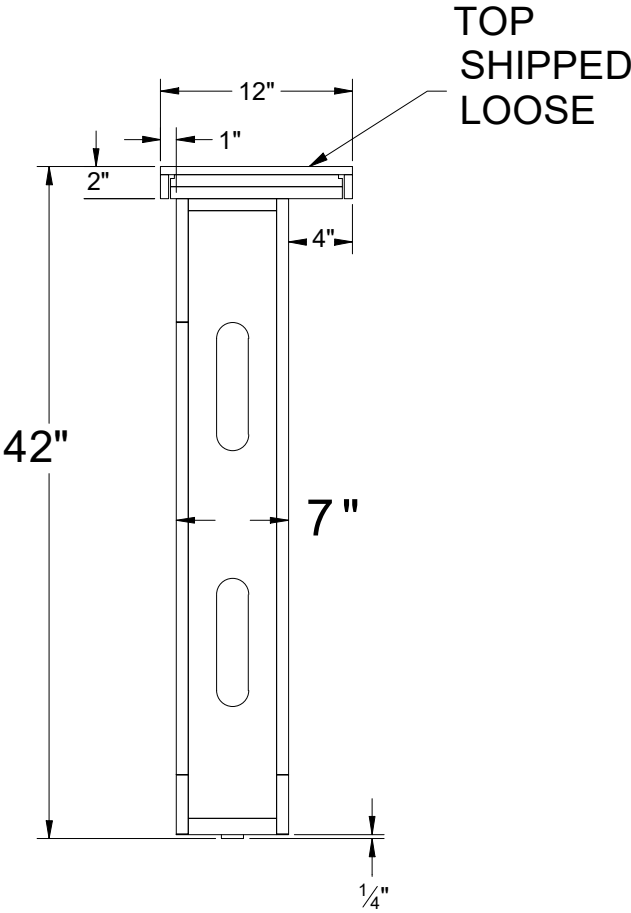


SIDE SECTION VIEW
A 45A

	
PROJECT: KIA	
TAG #:	
M1 #: 43C32-00138	
DRAWING TITLE: 8' Diewall - Sales Managers Desk	
DATE: 3.5.25	DRAWN BY: GR
JOB No:	REVISION: 0
CHECKED BY:	PAGE No:
45	




PLAN VIEW
1 1/2"=1'

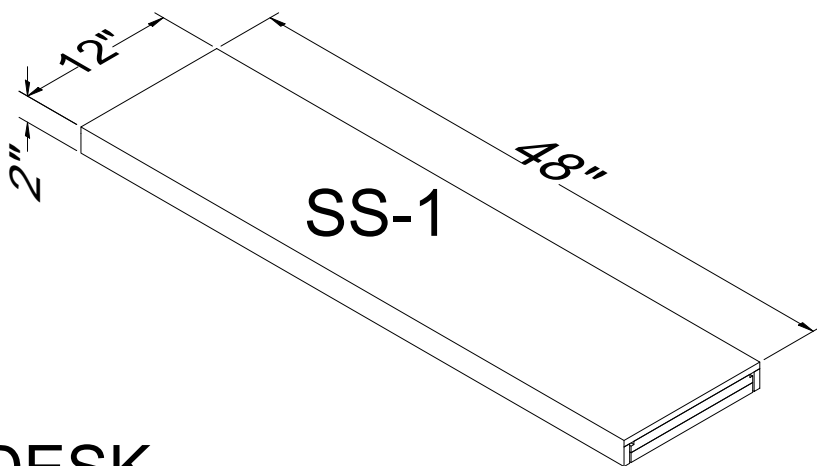


FX-20
SALES MANAGER DESK
CUT SHEET

4ft upper countertop section
installed and seamed on-site

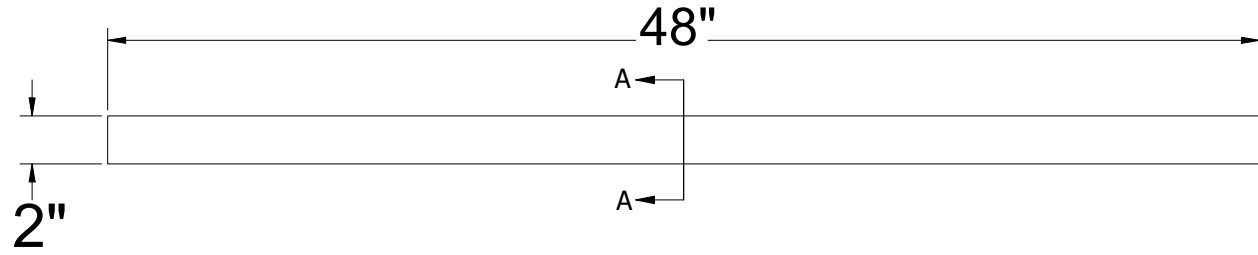


ELEVATION VIEW
1 1/2"=1'

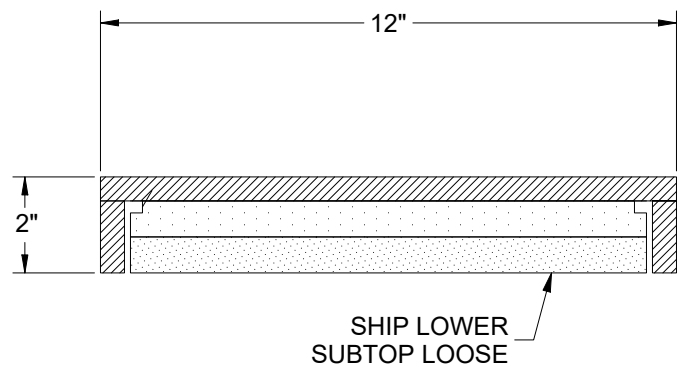


SECTION VIEW
3"=1'

	
PROJECT:	DCI KIA
TAG #:	
M1 #:	40C32-00030
DRAWING TITLE: 4' Upper Top - Sales Managers Desk	
DATE:	3.6.25
DRAWN BY:	GR
JOB No:	REVISION:
CHECKED BY:	PAGE No:
	40

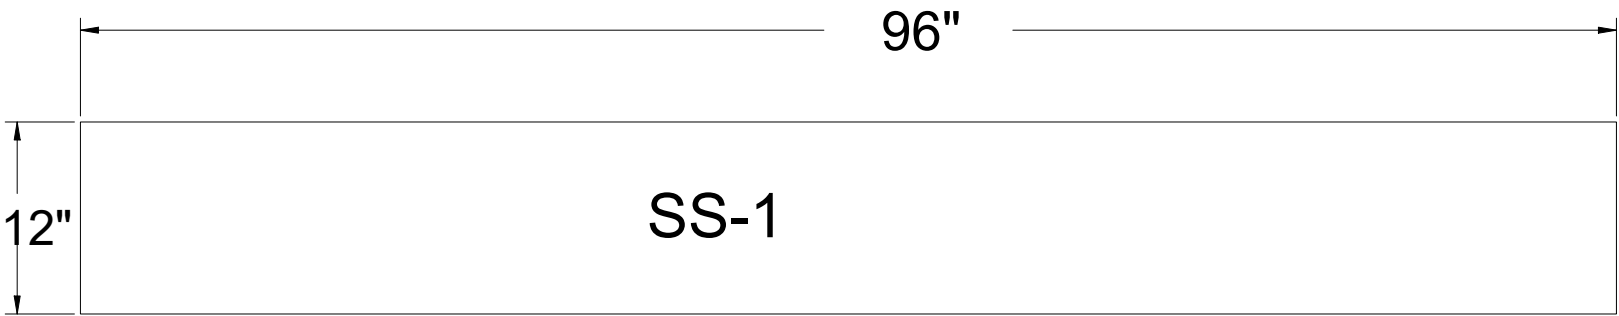


PLAN VIEW
1"=1'

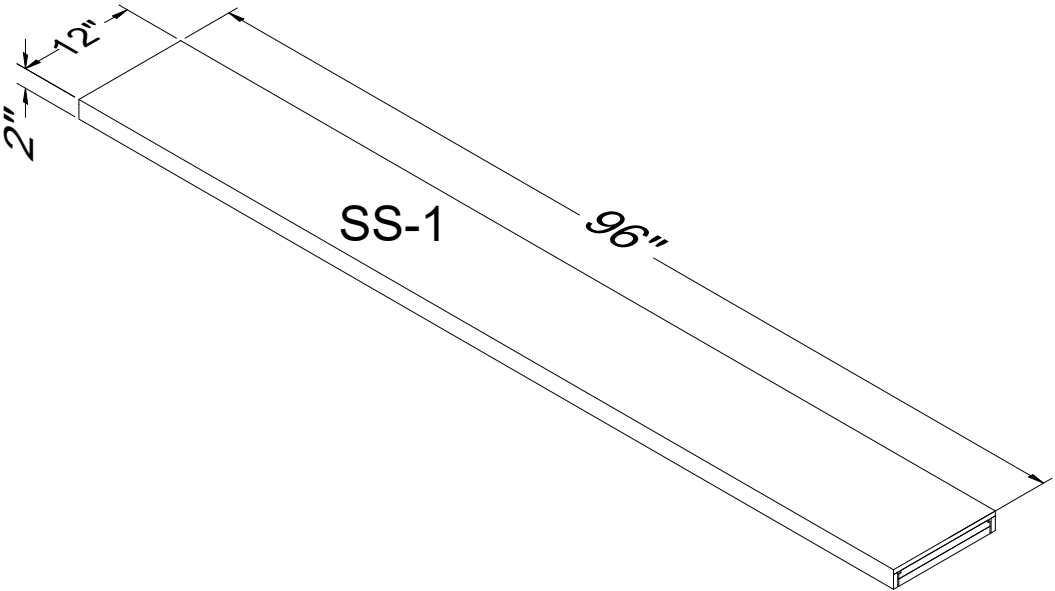


FX-20
SALES MANAGER DESK
CUT SHEET

8ft upper countertop section
installed and seamed on-site

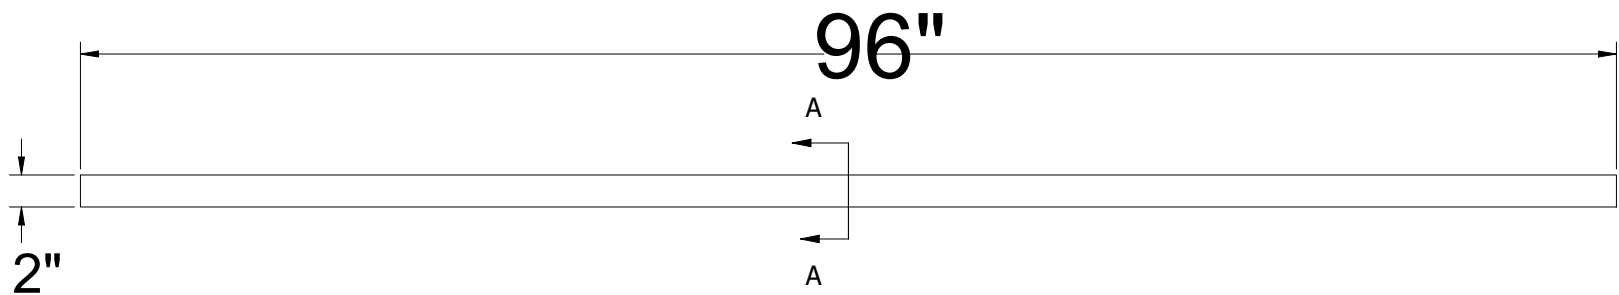

ELEVATION VIEW
1"=1'

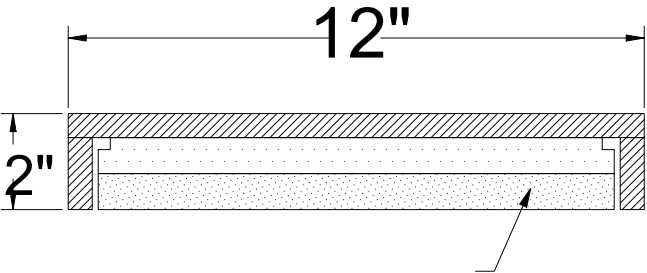


LOWER SUBTOP SHIPPED LOOSE

SECTION VIEW
3"=1'



	
PROJECT:	DCI KIA
TAG #:	
M1 #:	40C32-00031
DRAWING TITLE: 8' Upper Top - Sales Managers Desk	
DATE: 3.6.25	DRAWN BY: GR
JOB No:	REVISION:
CHECKED BY:	PAGE No:
	41

FX-20
SALES MANAGER DESK
CUT SHEET


OPTIONAL
PRINTER CABINET

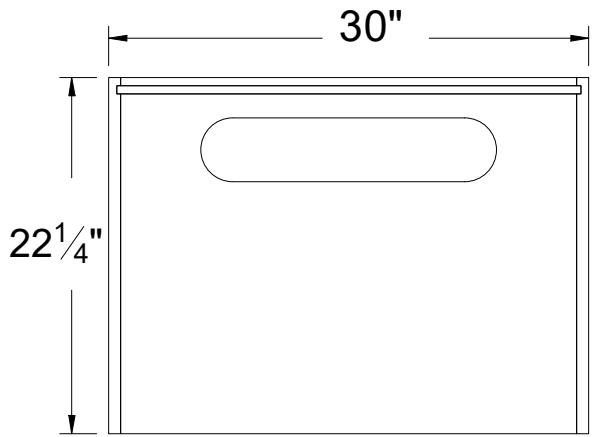

PLAN

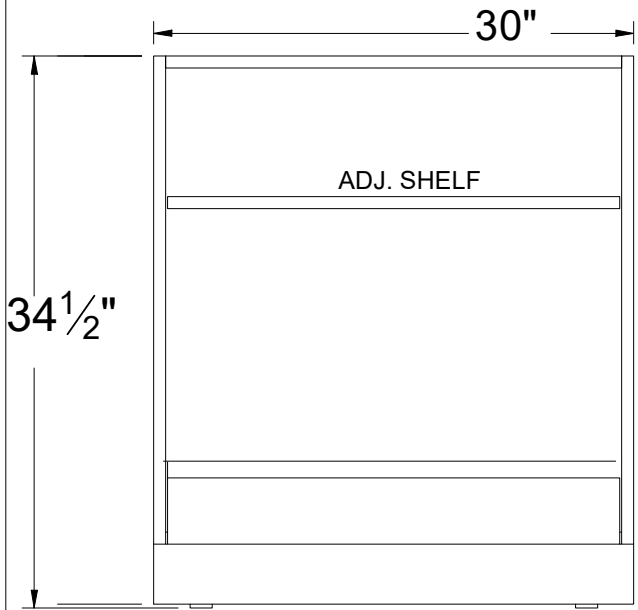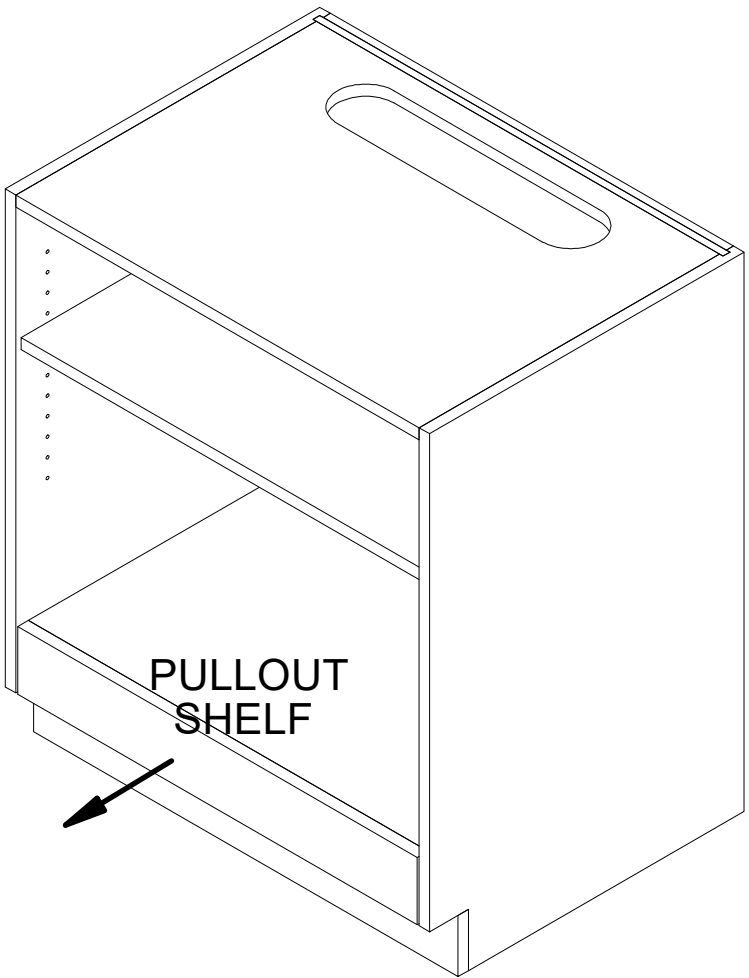


2
46 ELEVATION

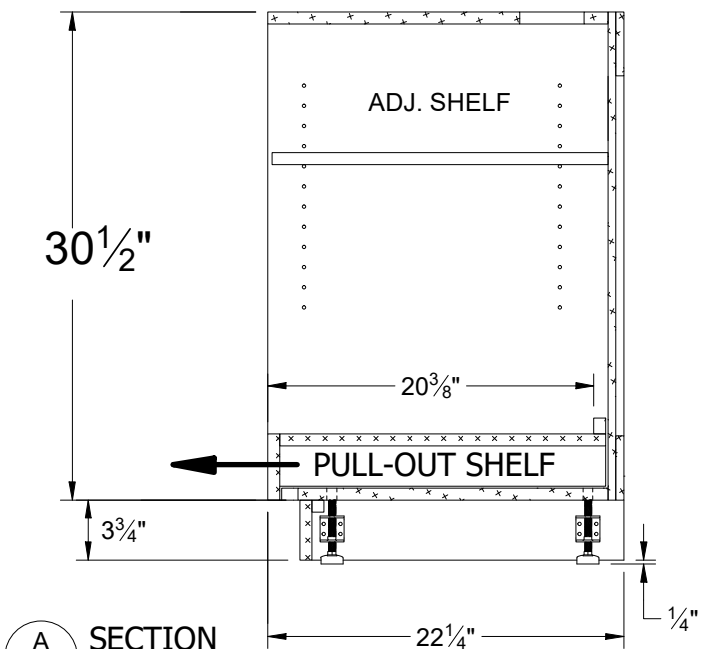


	
PROJECT: KIA MOTORS KIA	
TAG #:	
M1 #: 43C32-00140	
DRAWING TITLE: 30" Printer Cabinet	
DATE: 3.6.25	DRAWN BY: GR
JOB No:	REVISION: 0
CHECKED BY:	PAGE No:
	46

FX-20 SALES MANAGER DESK
CUT SHEET
FLOOR ELECTRICAL LOCATIONS
16ft example

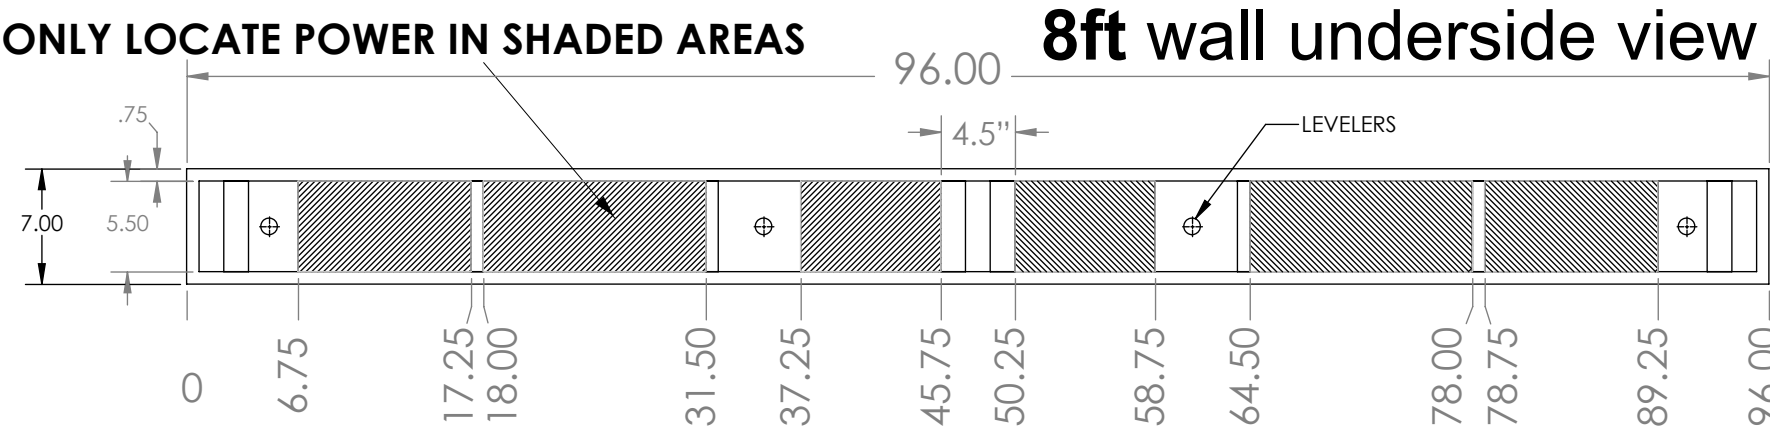


Floor power location options

FOUR AND EIGHT FOOT WALL SEGMENTS MAY BE IN ANY COMBINATION OR LOCATION. Access holes need to be cut in underside only in locations shown. Openings are available side-to-side within wall panels.

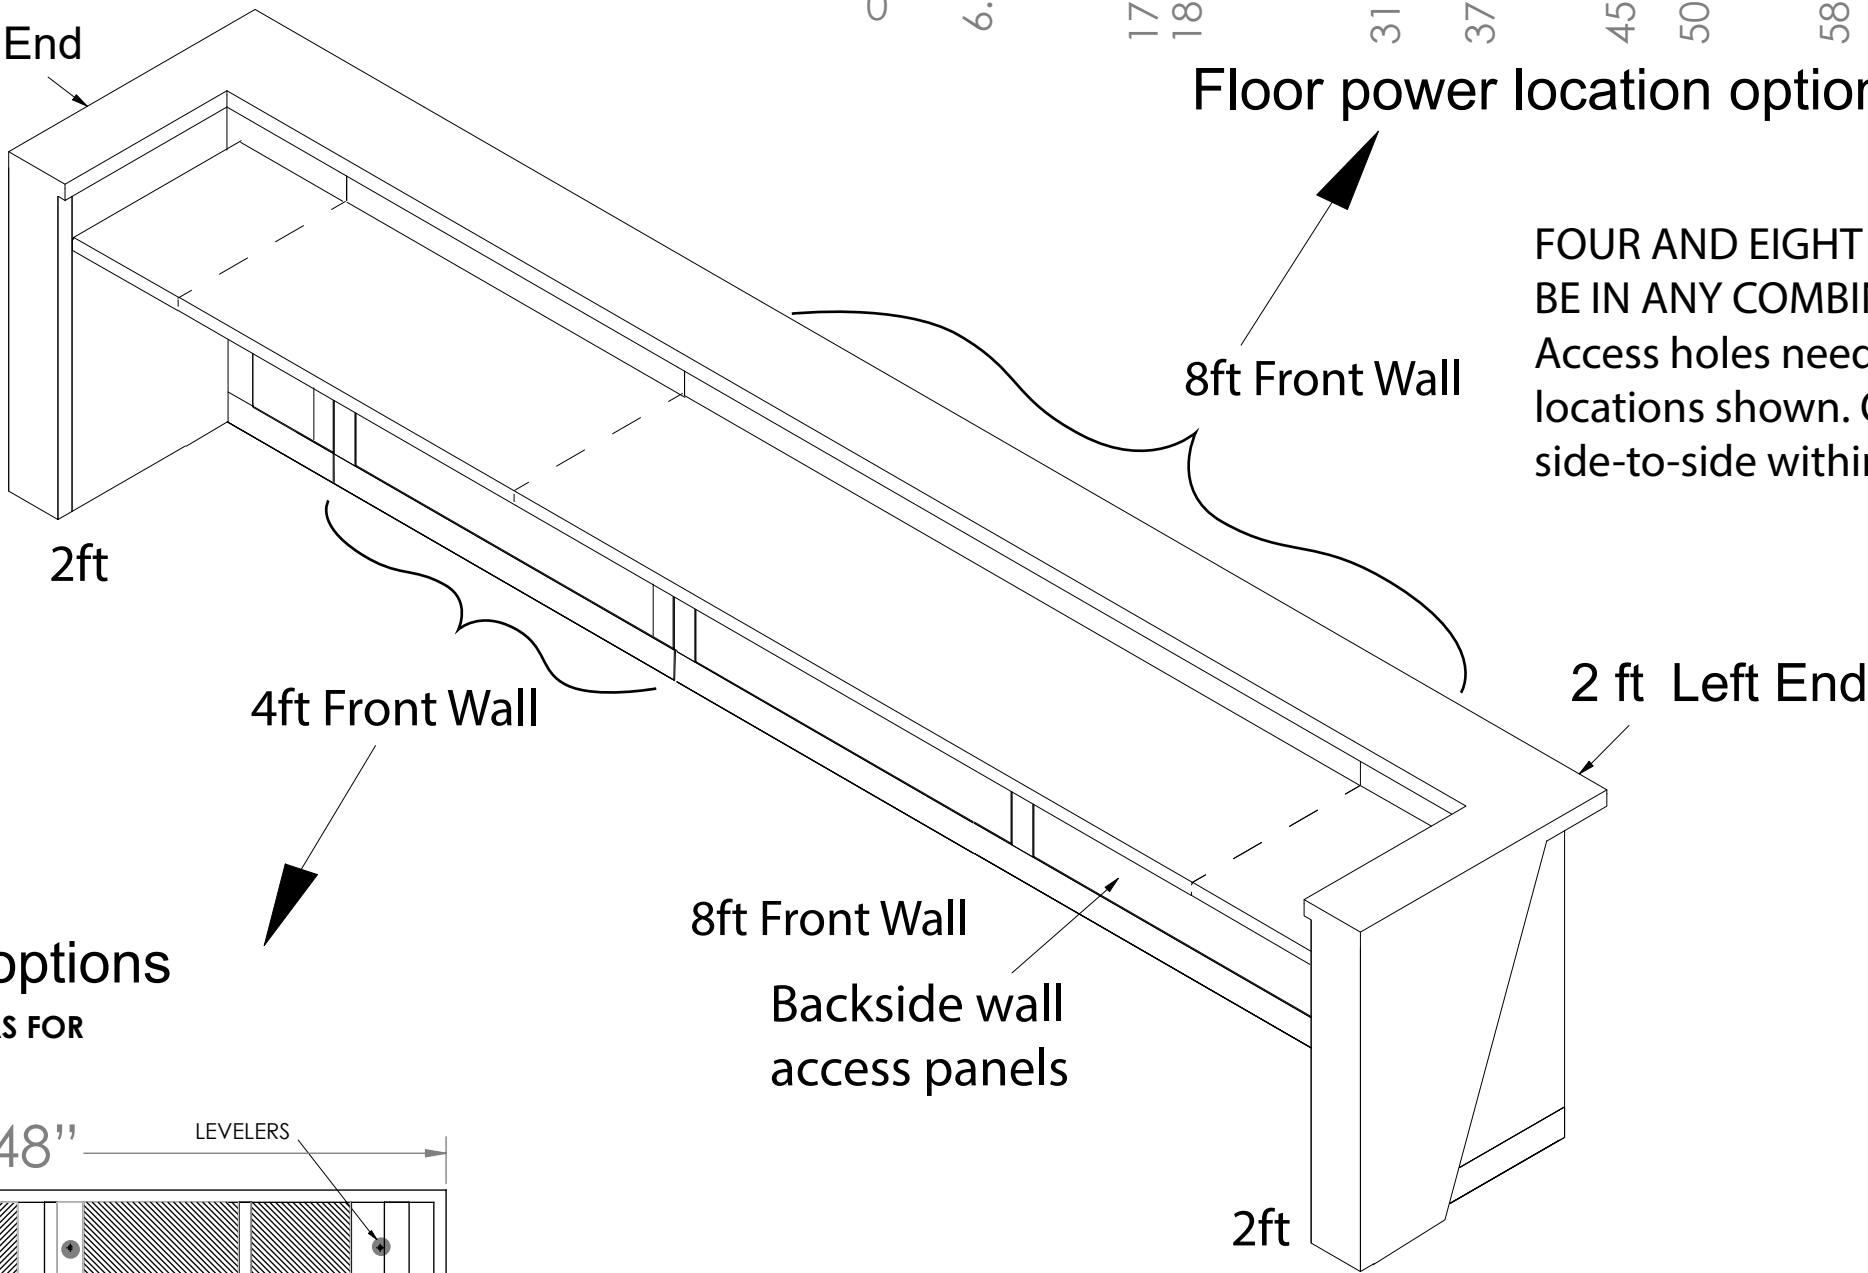


Floor power location options

ONLY LOCATE IN SHADED AREAS FOR FLOOR ELECTRICAL

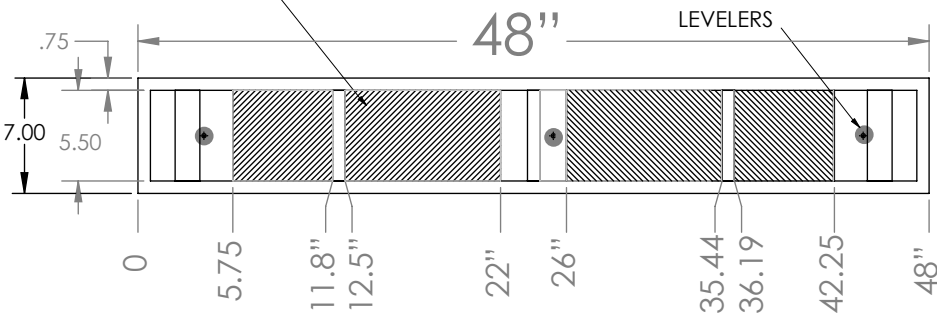



4ft wall section underside view

PROJECT: KIA MOTORS KIA	
TAG #:	
M1 #:	
DRAWING TITLE: SALE MGR ELECTRIC	
DATE: 4.15.25	DRAWN BY: GR
JOB No:	REVISION:
CHECKED BY:	PAGE No:

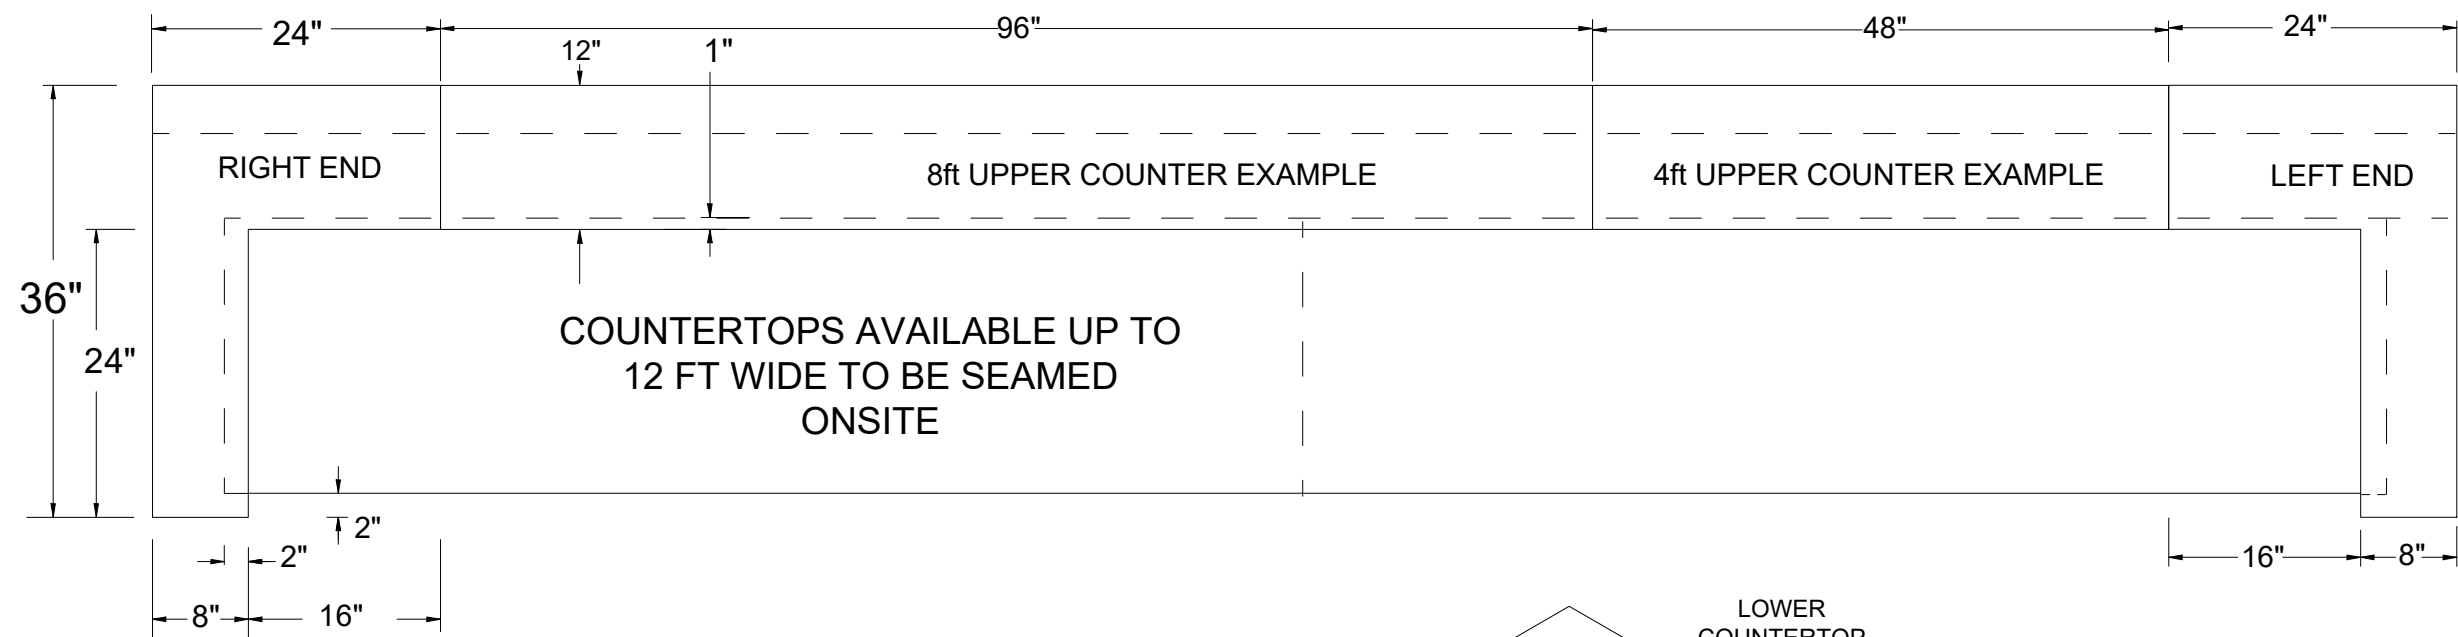

ASSEMBLY DETAIL

KEEP LAST CORNER A BIT LOOSE UNTIL UPPER COUNTER IS LOCATED

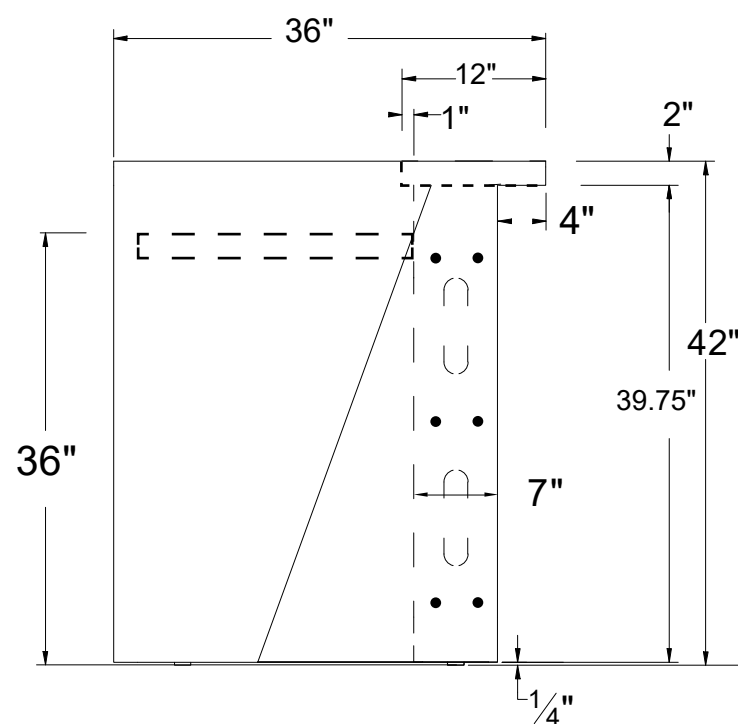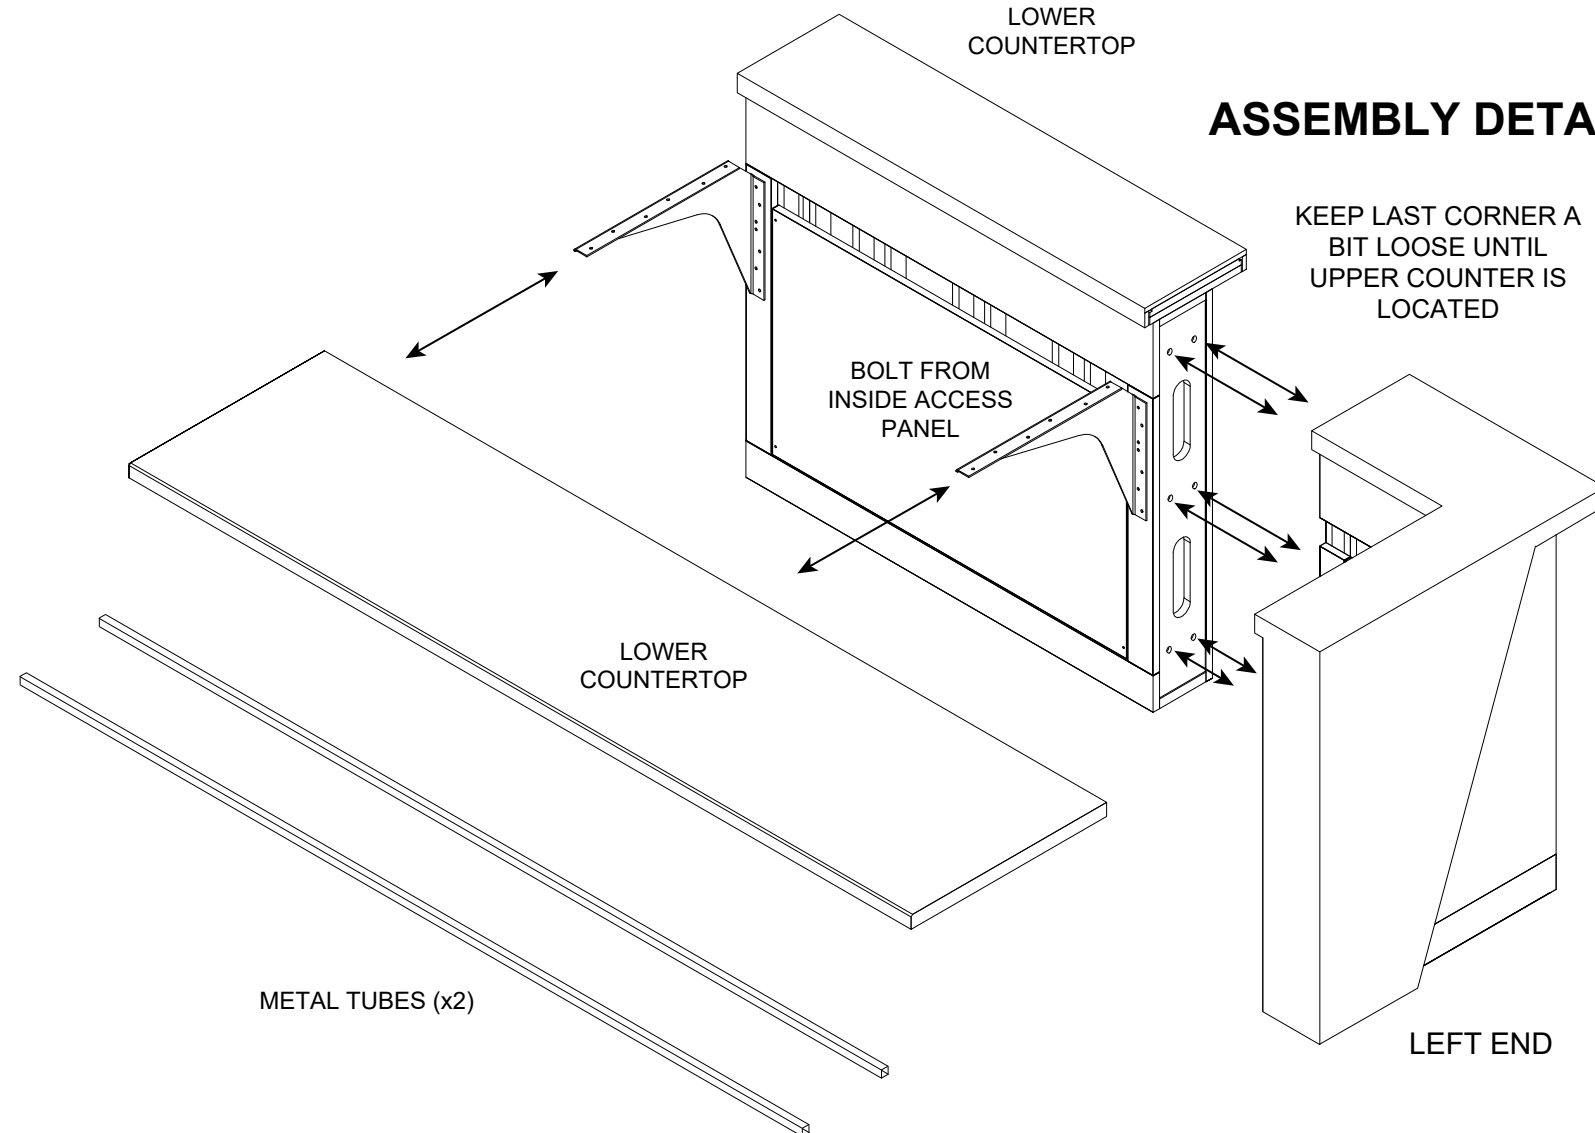

PROJECT:
KIA MOTORS


DRAWING TITLE:

DATE:
3.4.25


DRAWN BY:
GR

JOB No:
REVISION:
0


PAGE No:

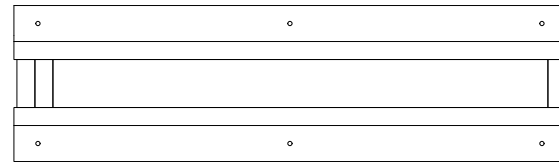

PLAN VIEW

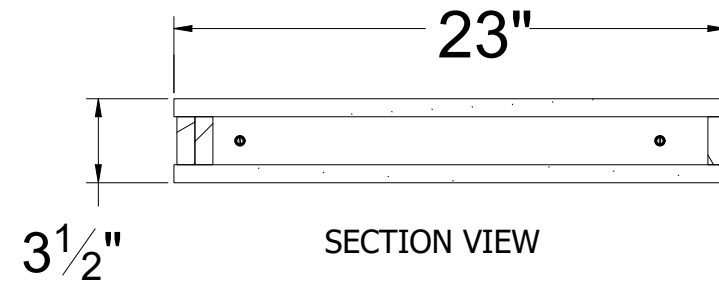

SECTION VIEW

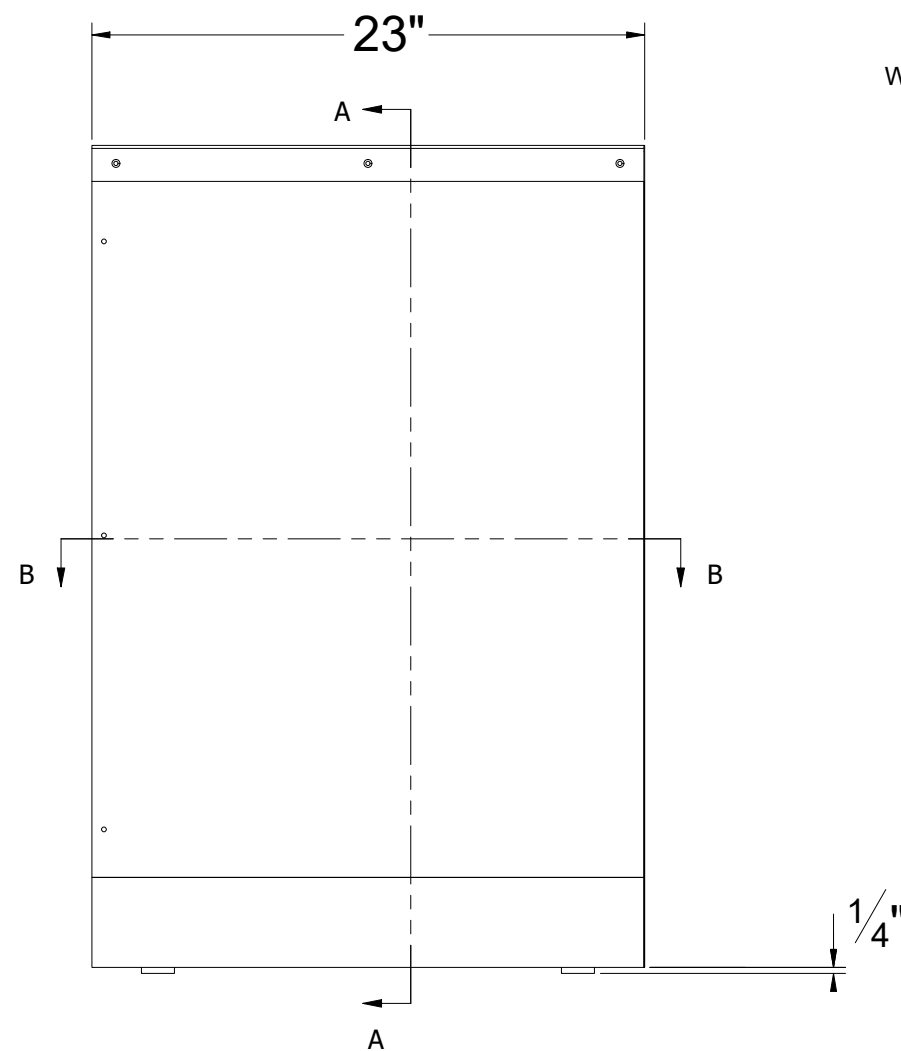


ELEVATION VIEW

23" DIEWALL


23" Die Wall Mid-countertop support structure

6 BLACK PAN HEAD SCREWS
TO ATTACH TO WALL CLEAT
SAME SCREWS AS THE REMOVABLE
PANELS ON THE 4' AND 8' DIEWALLS

OPTION TO CUT
OFF 2 IN FOR USE
WITH ADA COUNTER

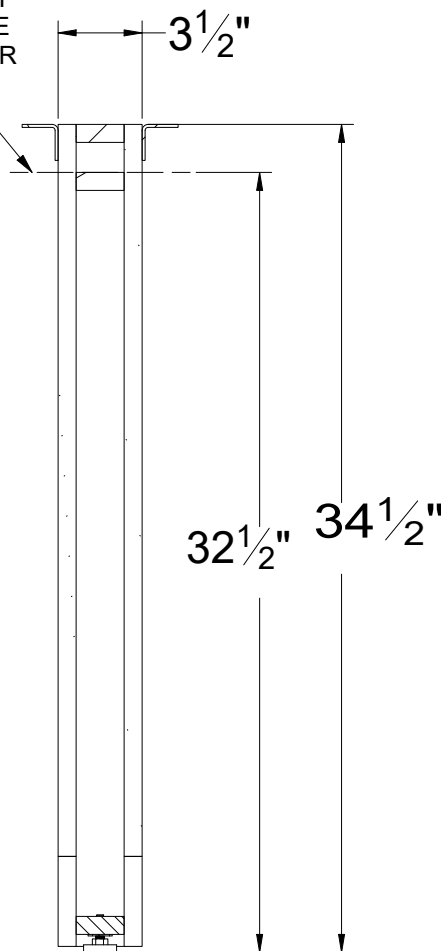

SECTION VIEW

 

ELEVATION VIEW

REMOVABLE
WALL CLEAT

29C32-00027-F1-MM
QTY: 2

ISOMETRIC VIEW



PROJECT: DCI KIA

TAG #: N/A

M1 #: 43C32-00243-MM

DRAWING TITLE:
23in DIEWALL

DATE: DRAWN BY:

JOB No: REVISION:

CHECKED BY: PAGE No: