



FX-8a Display Case for Accessory Fixture
CUT SHEET


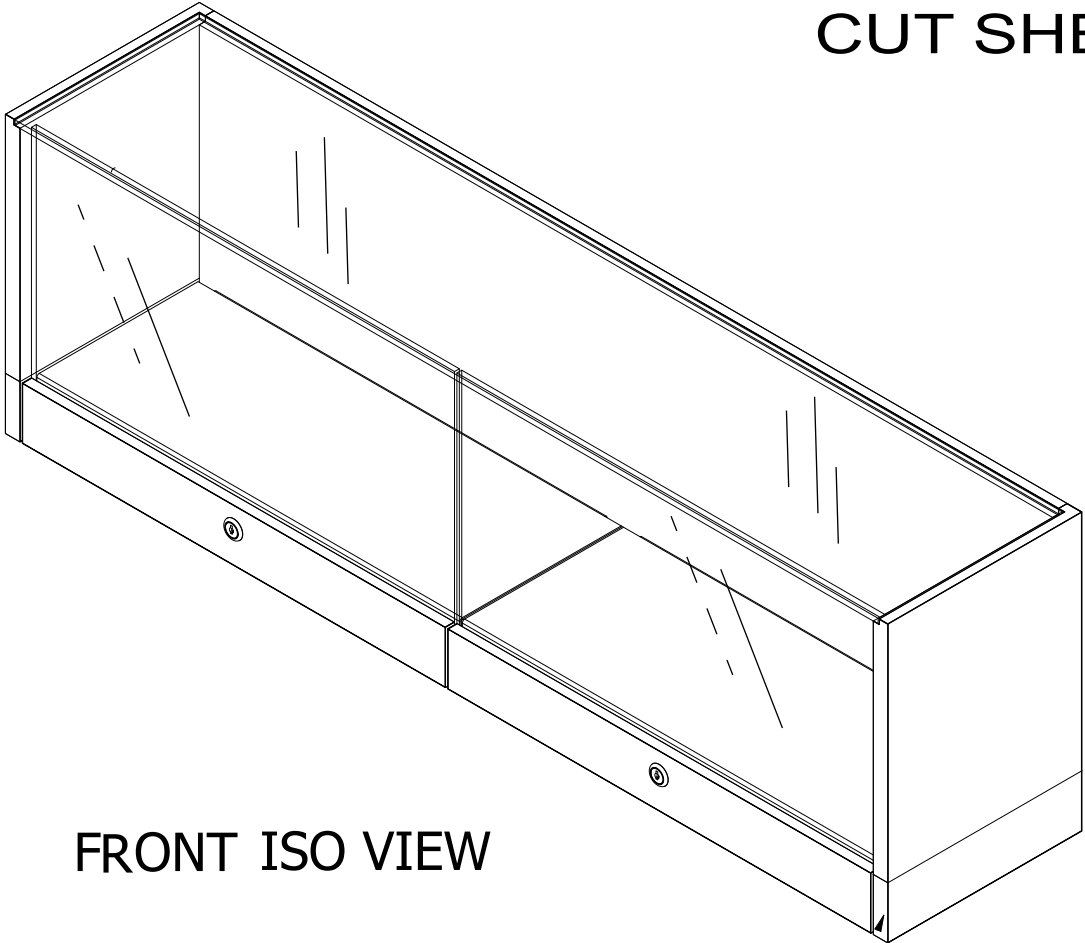


FRONT ISO VIEW

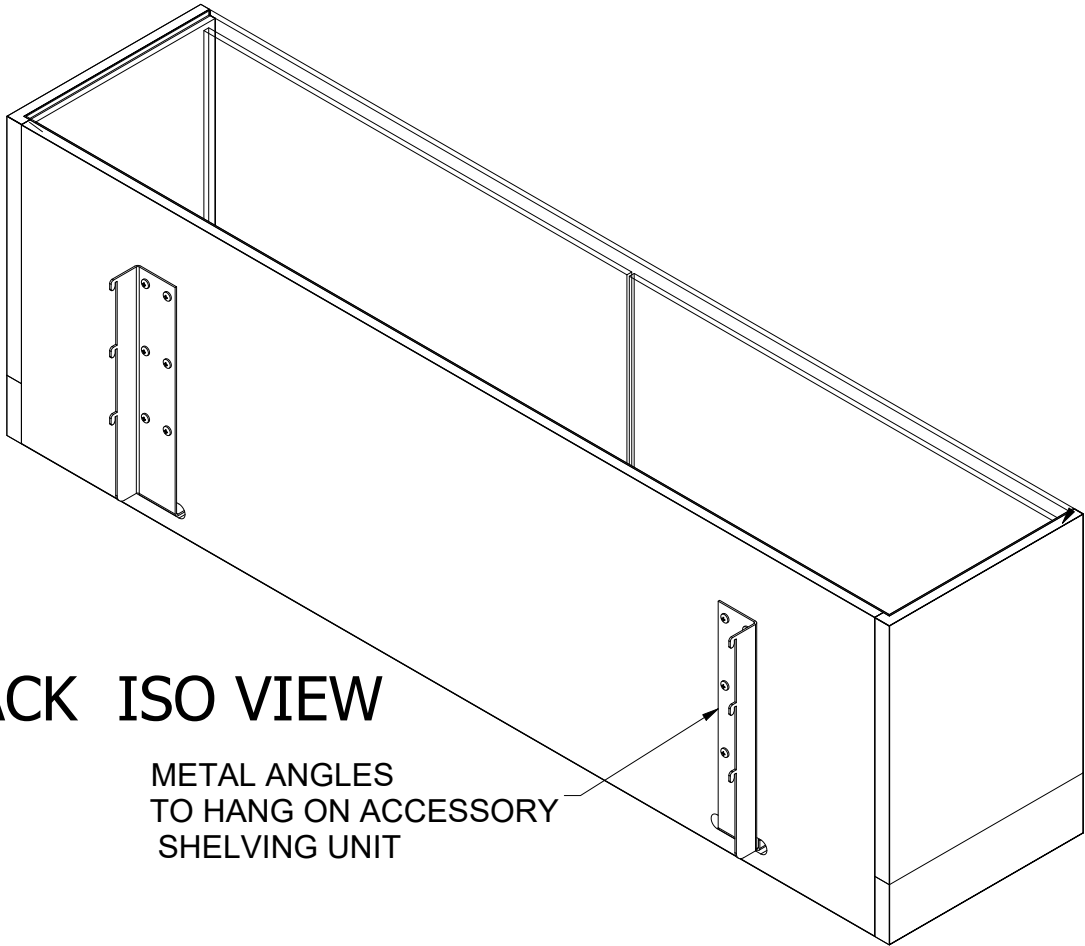

BACK ISO VIEW

METAL ANGLES
TO HANG ON ACCESSORY
SHELVING UNIT

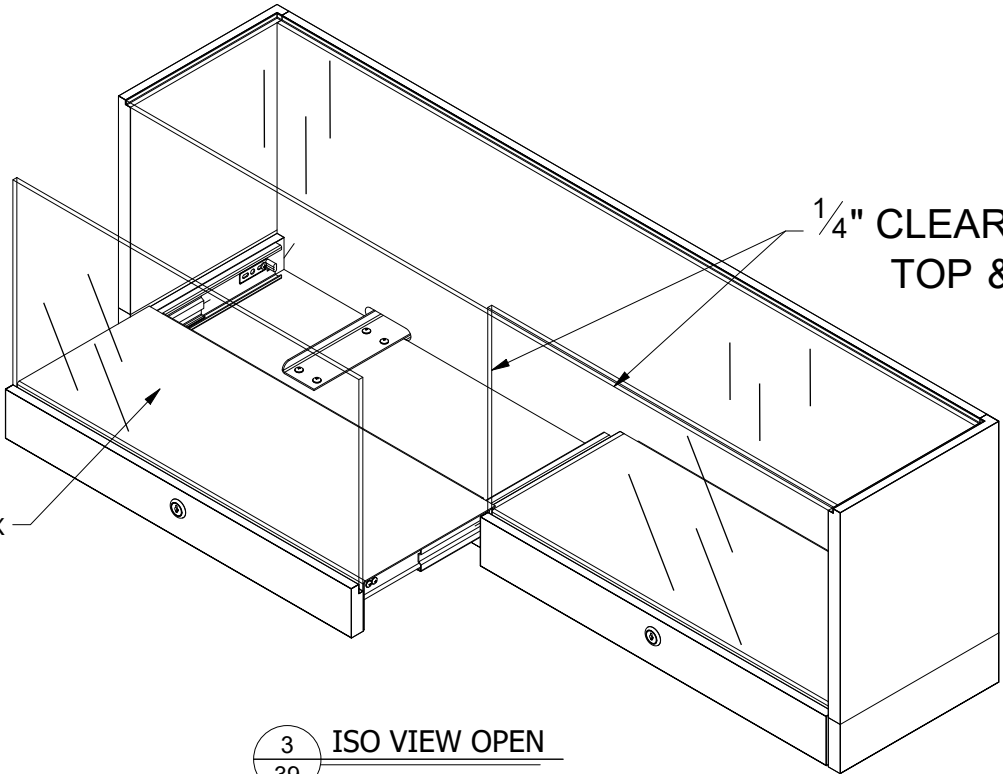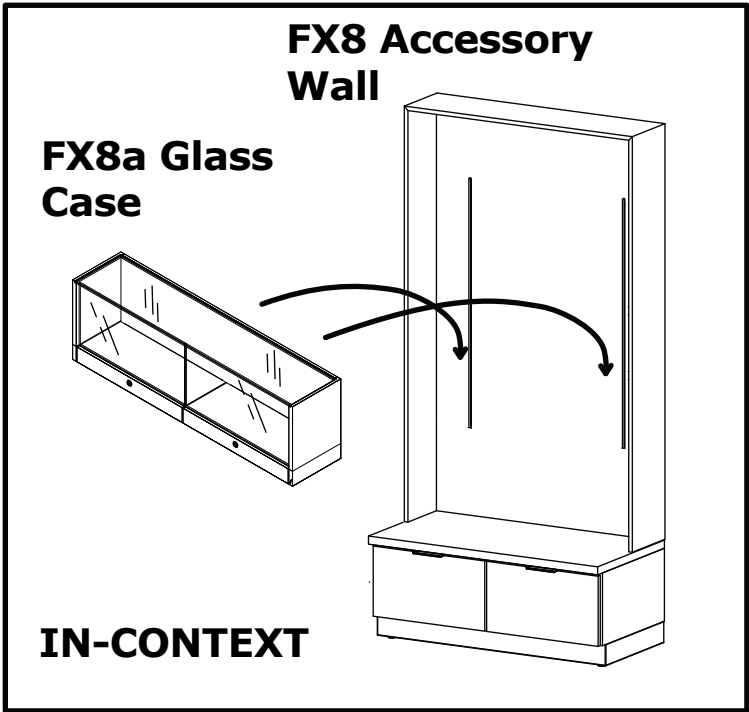


1/4" CLEAR TEMPERED GLASS
TOP & DOORS

DRAWER BOX


3 ISO VIEW OPEN
39 GLASS DISPLAY CAB

	
PROJECT:	KIA
TAG #:	
M1 #:	43C32-00139
DRAWING TITLE:	GLASS DISPLAY CASE
DATE: 8/16/2023	DRAWN BY: TOK
JOB No: 42483	REVISION: 0
CHECKED BY:	PAGE No:
	39


FX-8a Display Case for
Accessory Fixture
CUT SHEET

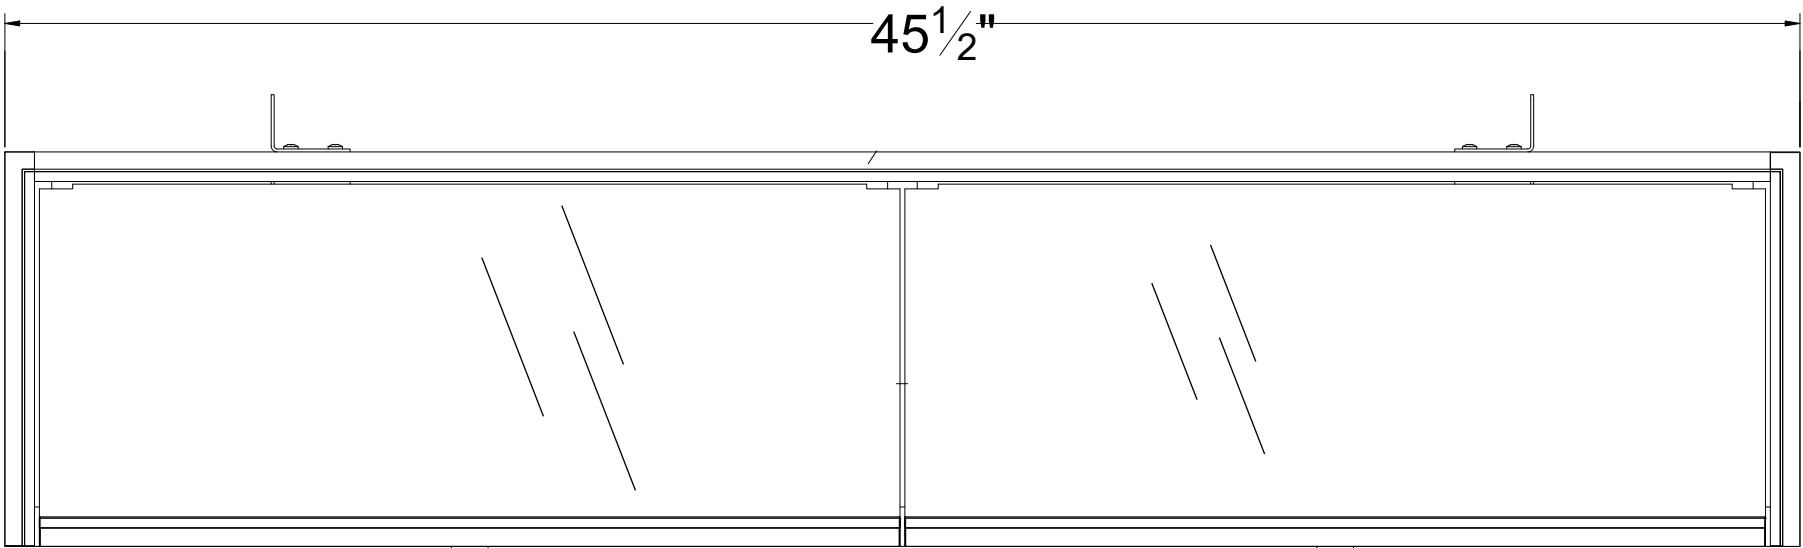

PLAN VIEW

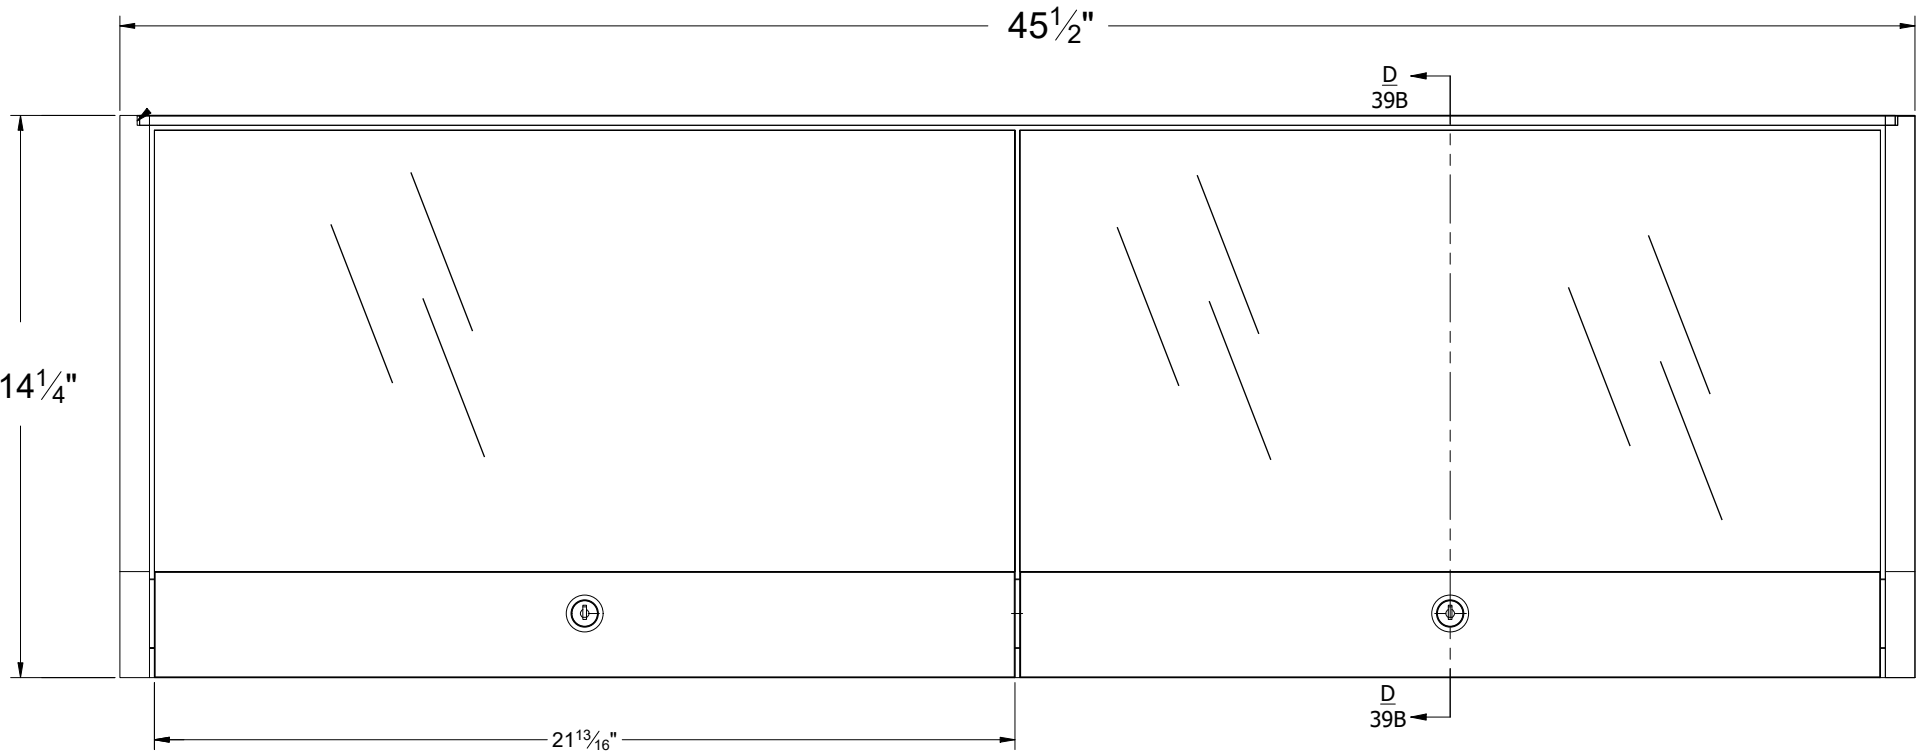

FRONT ELEVATION

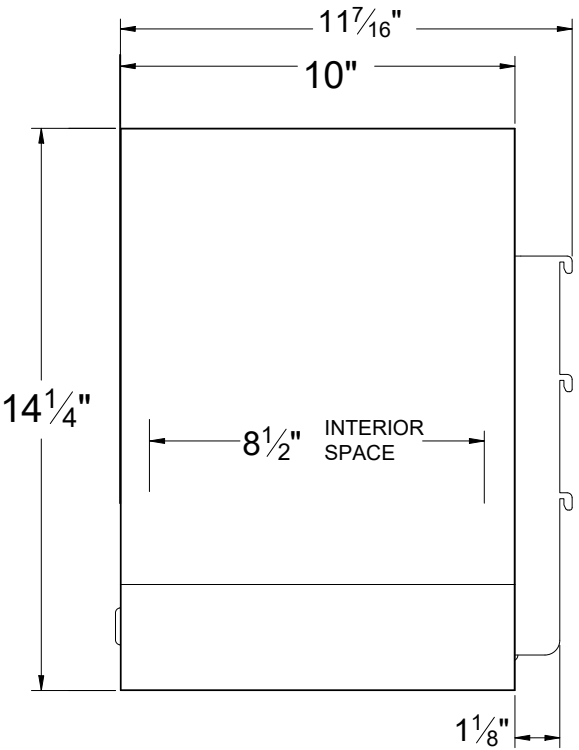

SIDE ELEVATION

	
PROJECT: KIA	
TAG #:	
M1 #: 43C32-00139	
DRAWING TITLE: GLASS DISPLAY CASE	
DATE: 8/16/2023	DRAWN BY: TOK
JOB No: 42483	REVISION: 0
CHECKED BY:	PAGE No:
	39A