


KIA FX-9 HOSPITALITY WALL

8ft (in-alcove) CONFIGURATION CUT SHEET



Standard Size Elements:

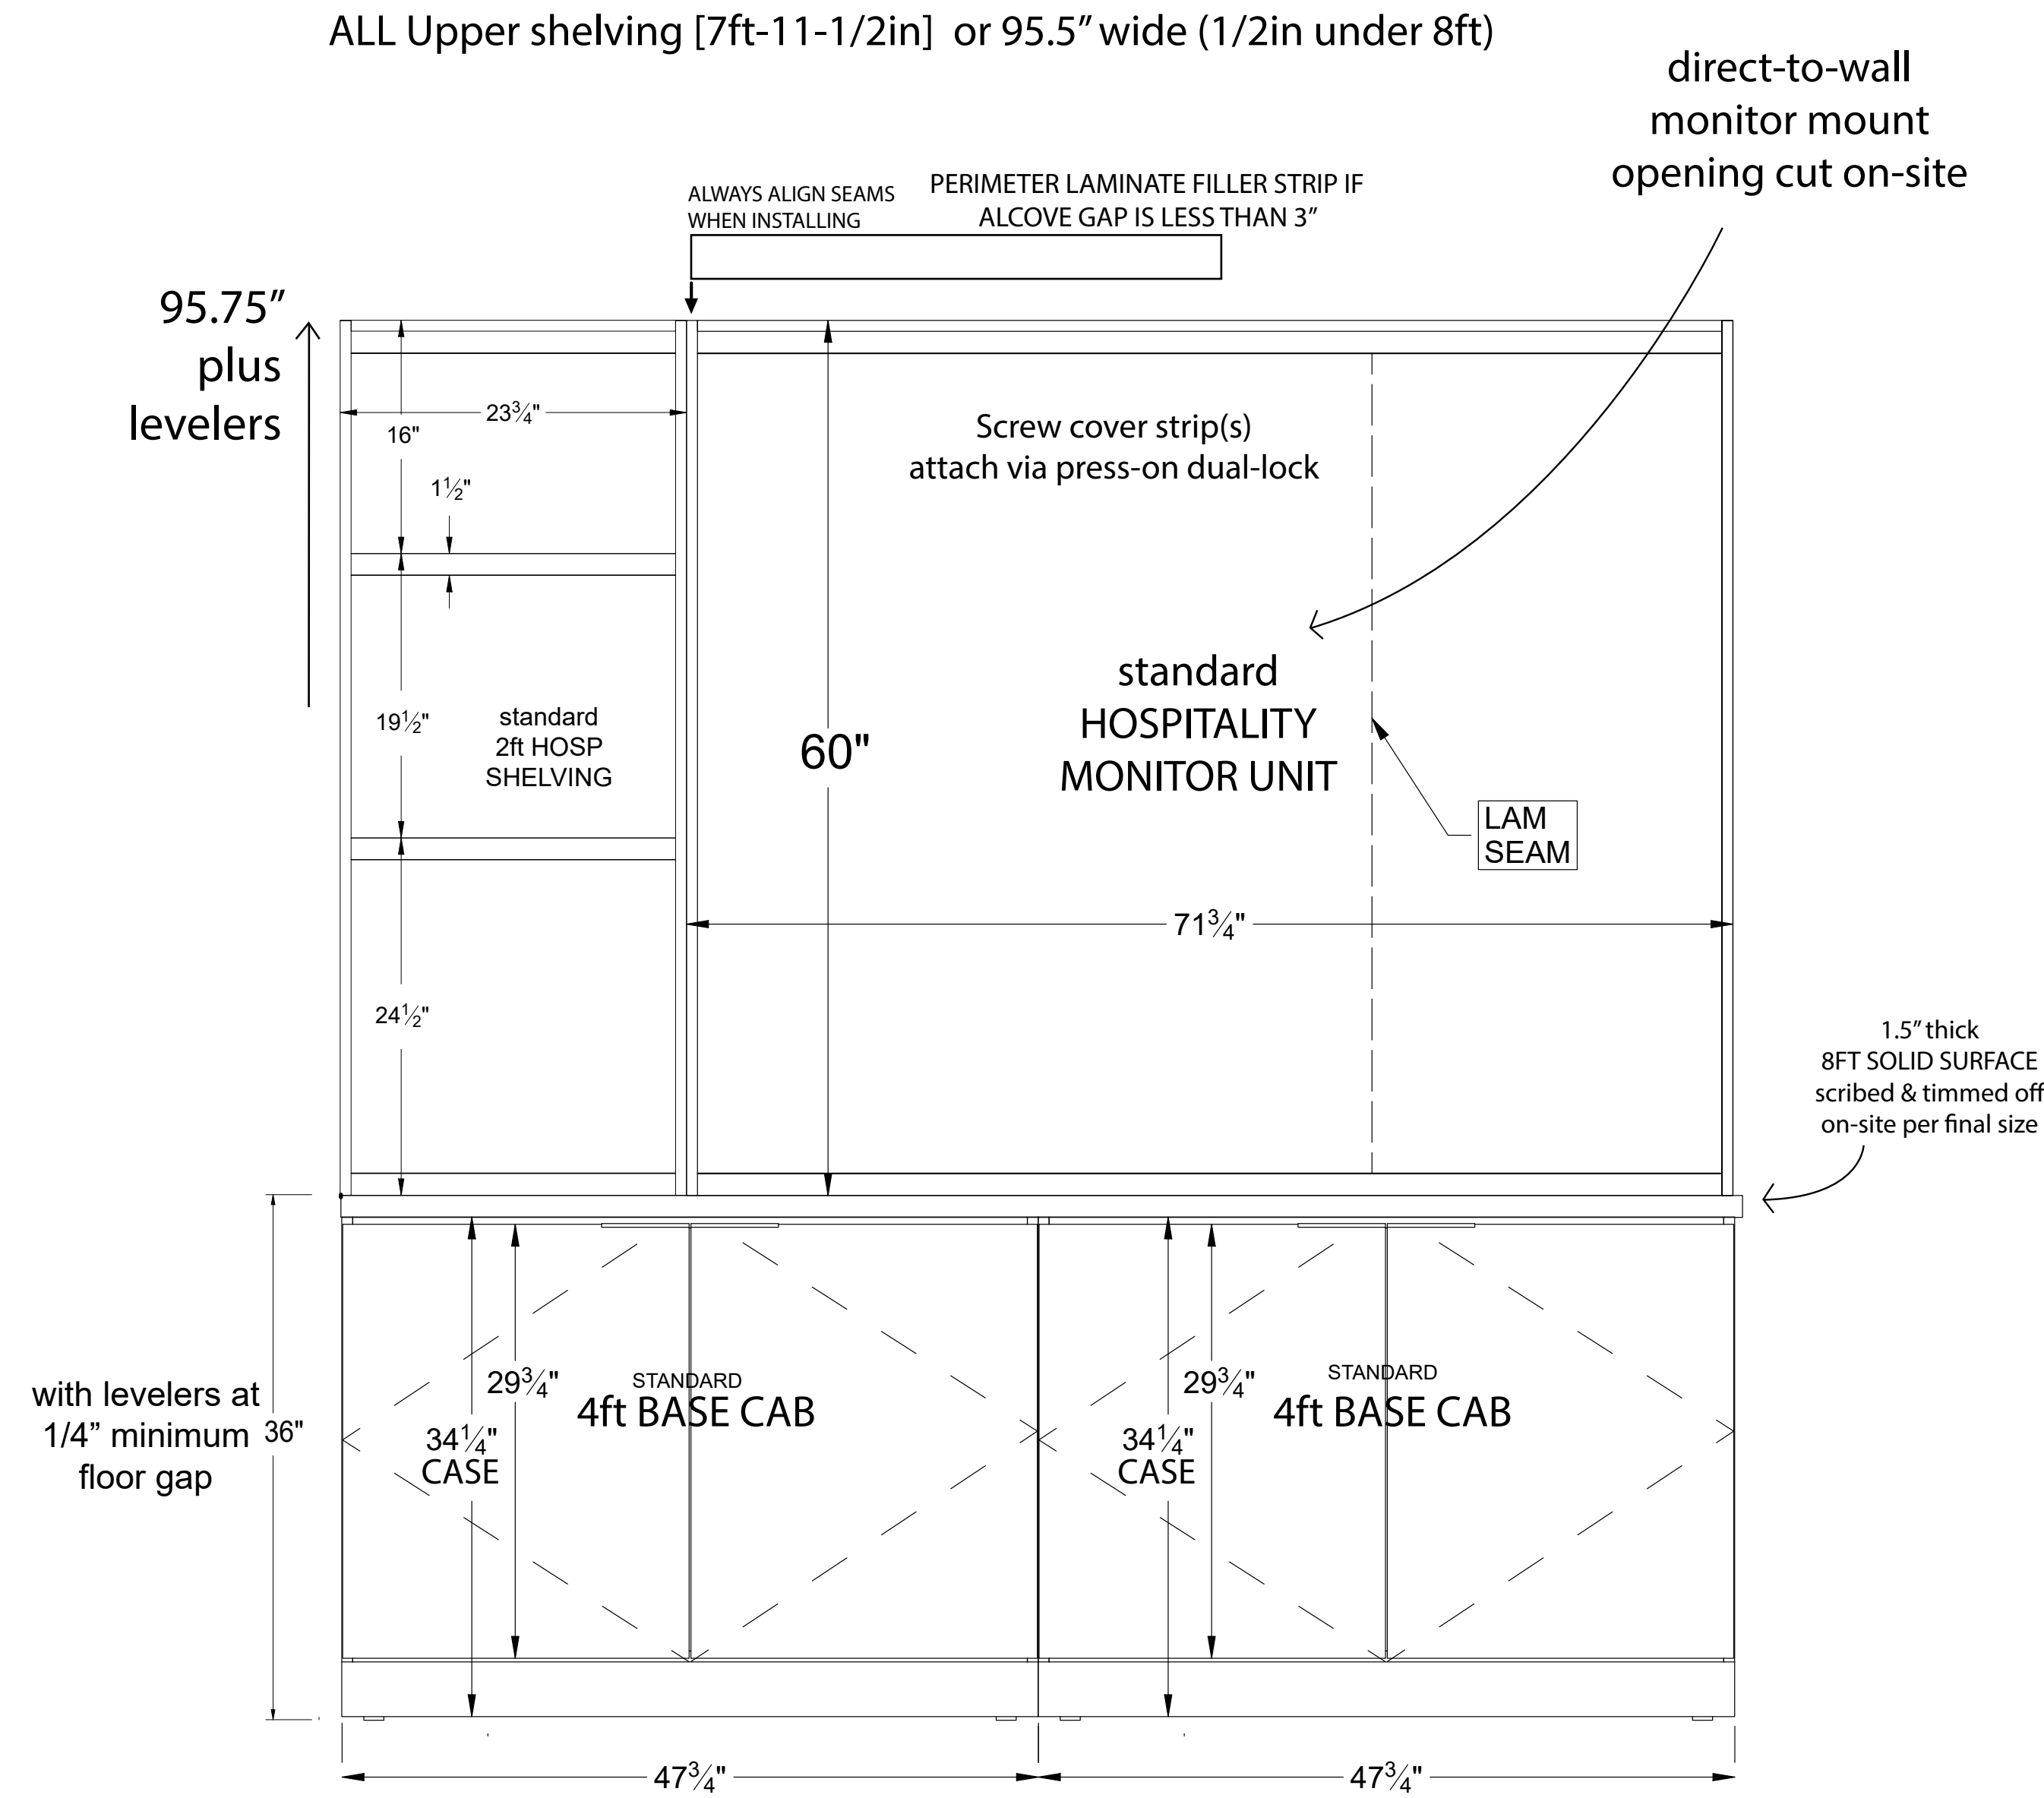

ALL Base cabs add up to [7ft-11.5in] 95-1/2" wide (2/2" under 8ft)

8ft

ELEMENTS OVERVIEW

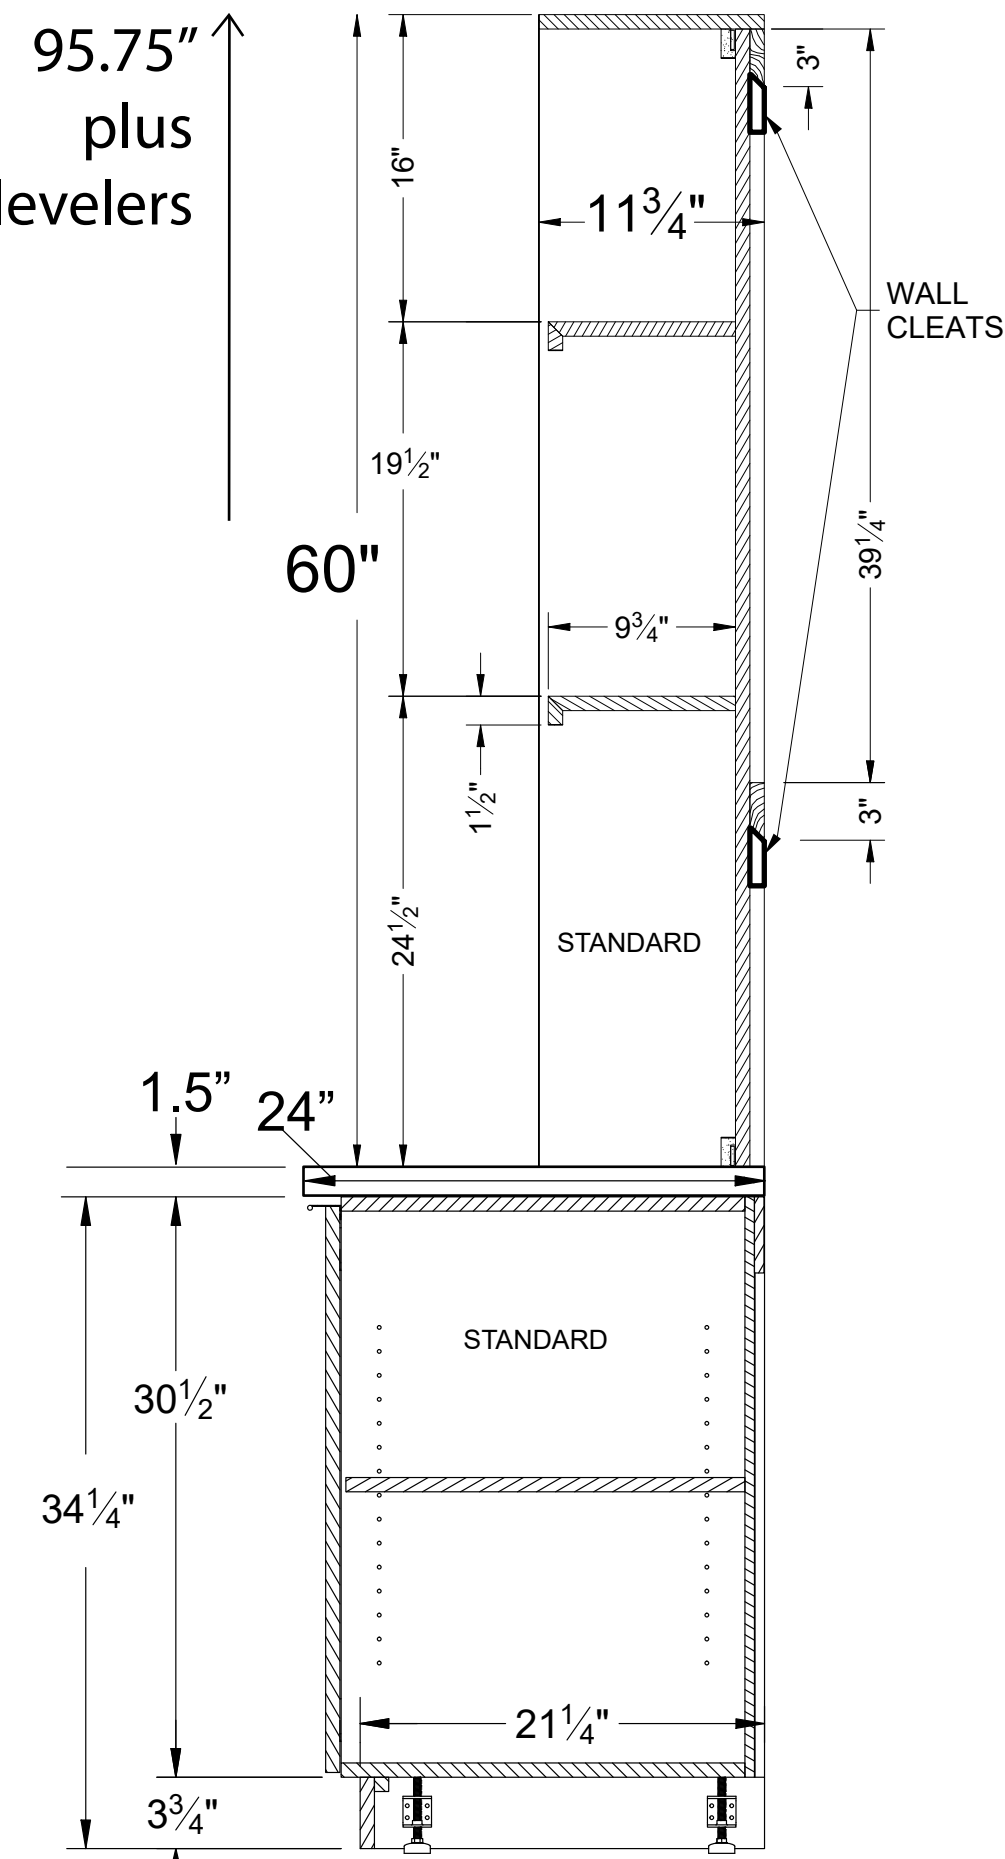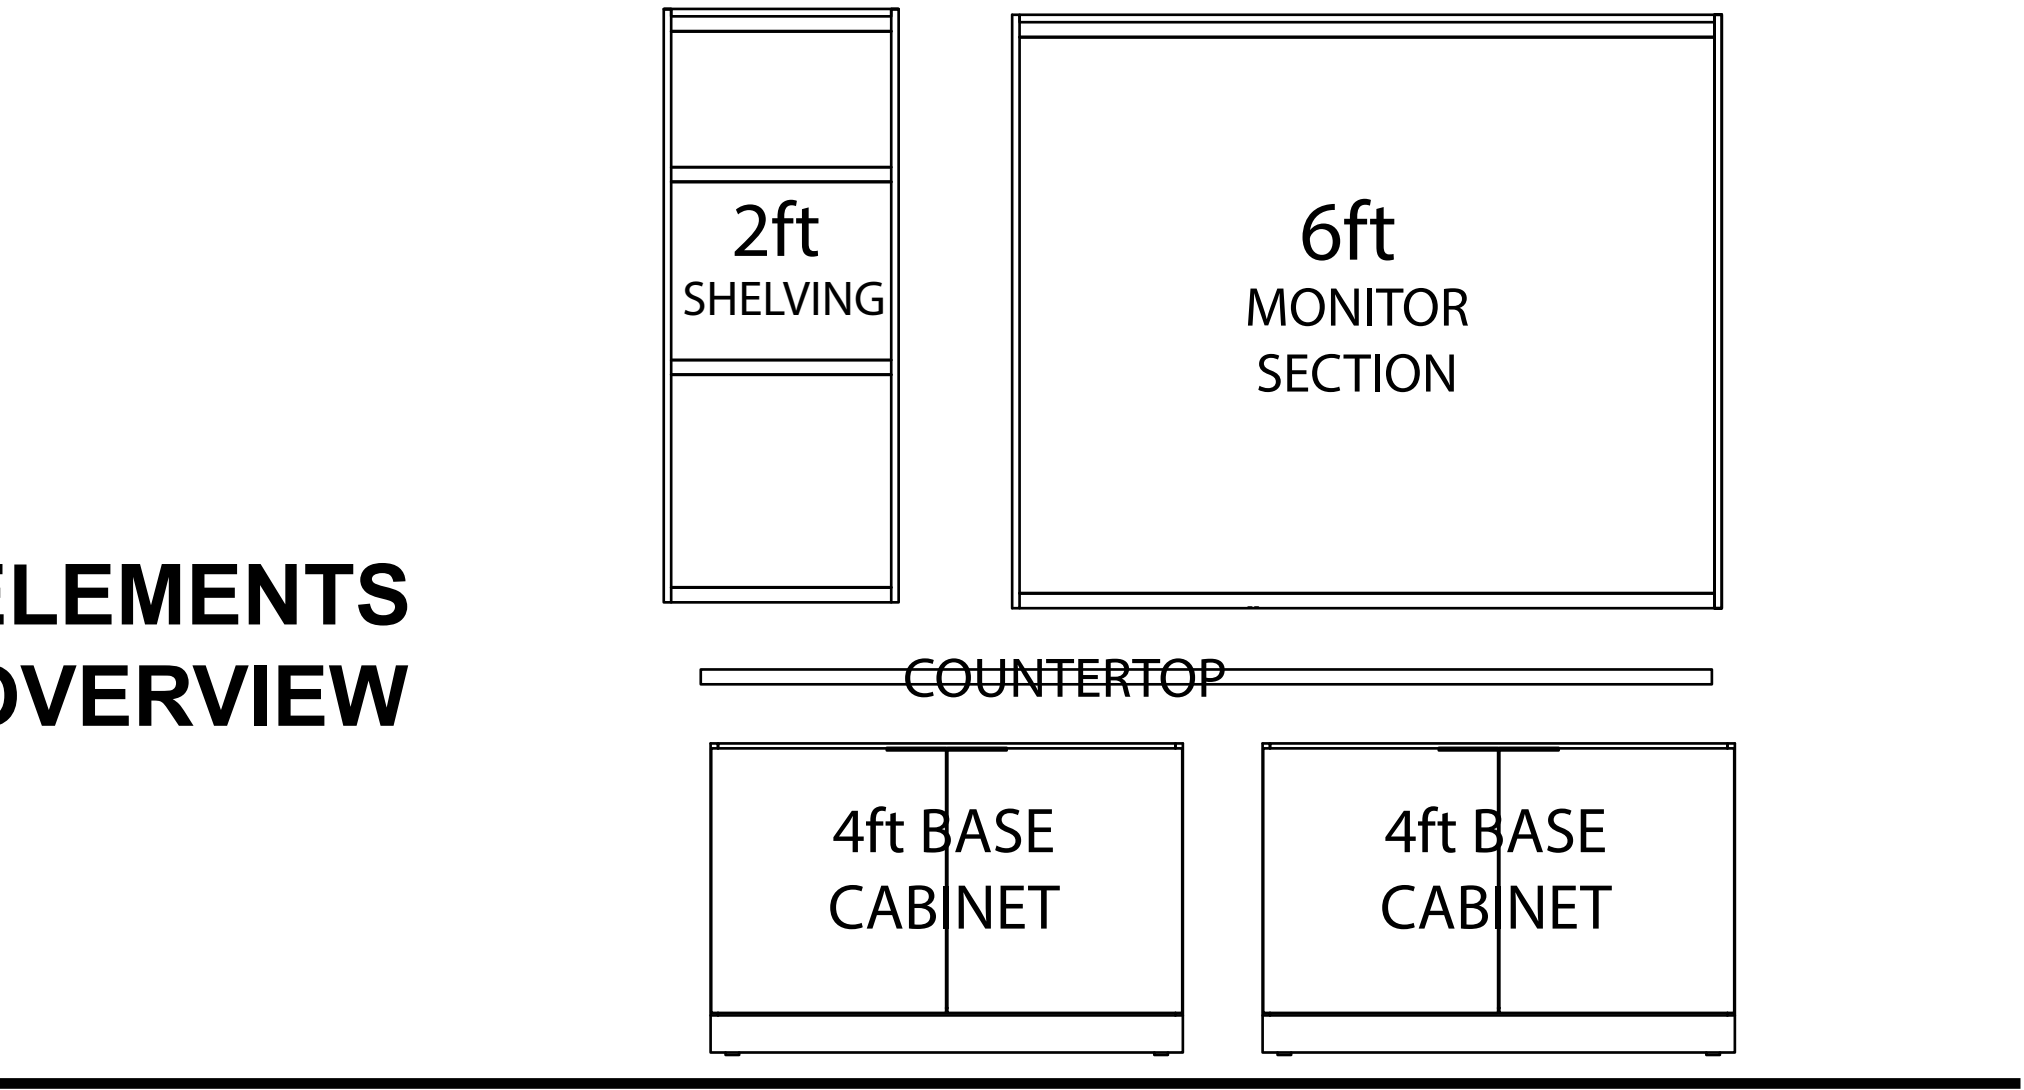

PROJECT NO: P8020				 PROPRIETARY AND CONFIDENTIAL THE INFORMATION CONTAINED IN THIS DRAWING IS THE SOLE PROPERTY OF DCI PROPRIETY. ANY REPRODUCTION IN PART OR AS A WHOLE WITHOUT THE WRITTEN PERMISSION OF DCI PROPRIETY IS PROHIBITED. DESCRIPTION: FX-9 HOSPITALITY BAR 8ft in-alcove STANDARD			
MATERIAL: -							
WEIGHT: -							
K FACTOR: -							
FINISH: -				SIZE DWG. NO.		REV	
COLOR: -							
VOLUME: -				D		X	
DRAWN BY: GR							
CHECKED BY: -				SCALE: 1:16		DO NOT SCALE DRAWING	
ENG. APPR: -							
TOLERANCE: UNLESS OTHERWISE SPECIFIED.				SHEET 1 OF 1			
DECIMAL .XX ± .03125							
XXX ± .015							
ANGLE ± 1 DEG.				FINAL FOR PRODUCTION: ☒			
FRACTION ± 1/64							
PRICING ONLY				PROTOTYPE ONLY		FINAL FOR PRODUCTION:	
NOT FOR PRODUCTION: ☐				NOT FOR PRODUCTION			