

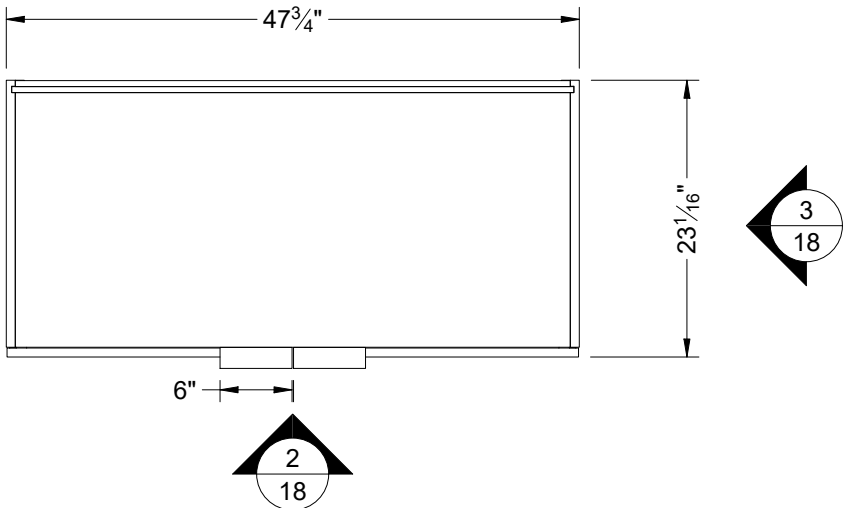


ADA LOWER  
4ft Cabinet  
CUTSHEET


4', 8' OR 12' COUN-  
TERTOPS  
TRIMMED / INSTALLED  
ON-SITE

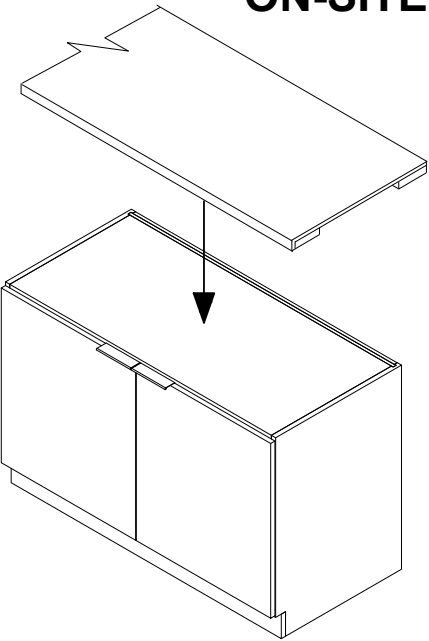

1  
18 PLAN VIEW

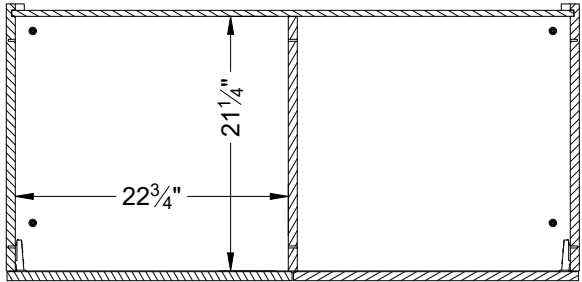


B  
18 PLAN SECTION

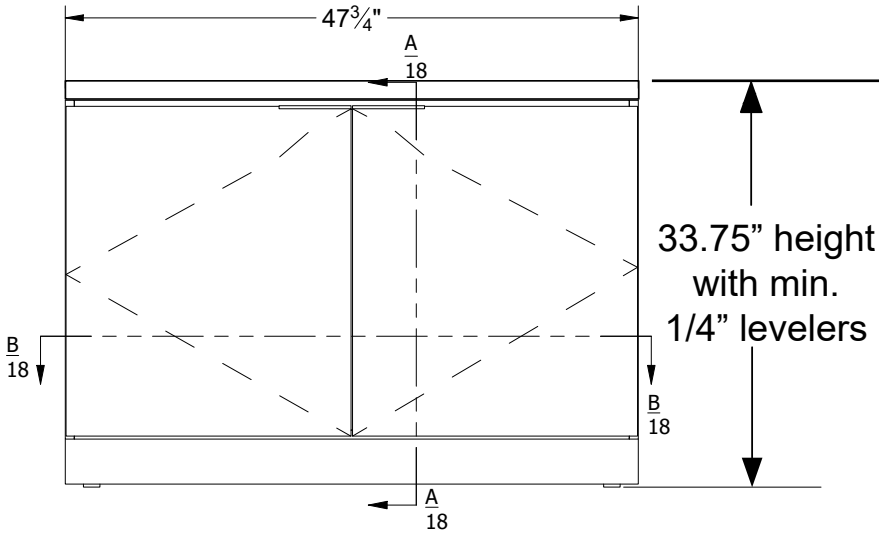


2  
18 ELEVATION

1.5" COUNTERTOP  
INSTALLED ON-SITE

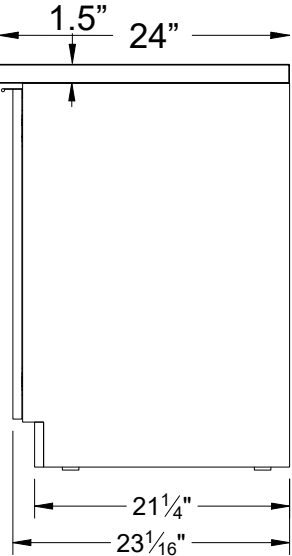

3  
18 RIGHT SIDE ELEVATION

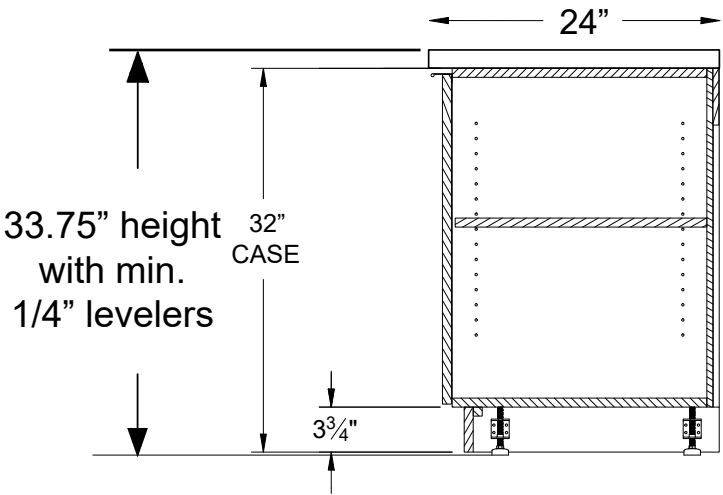

A  
18 SECTION



PROJECT:  
KIA MOTORS


DRAWING TITLE:  
~~43C32-00116~~  
4' BASE CABINET ADA

DATE:  
2.27.25


DRAWN BY:  
GR

JOB No:  
REVISION:  
0


CHECKED BY:  
PAGE No:

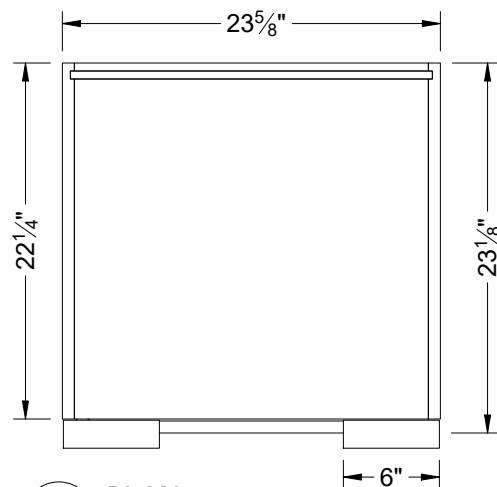


1 PLAN 2' SINGLE LEFT CABINET

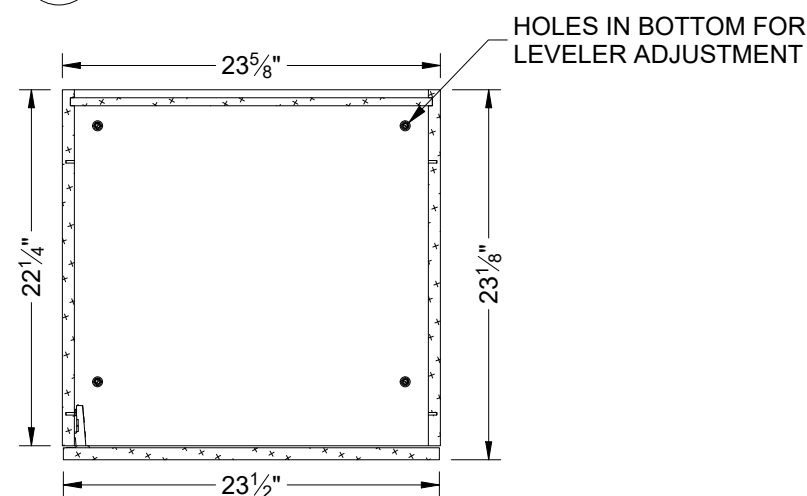

B SECTION 2' SINGLE LEFT CABINET

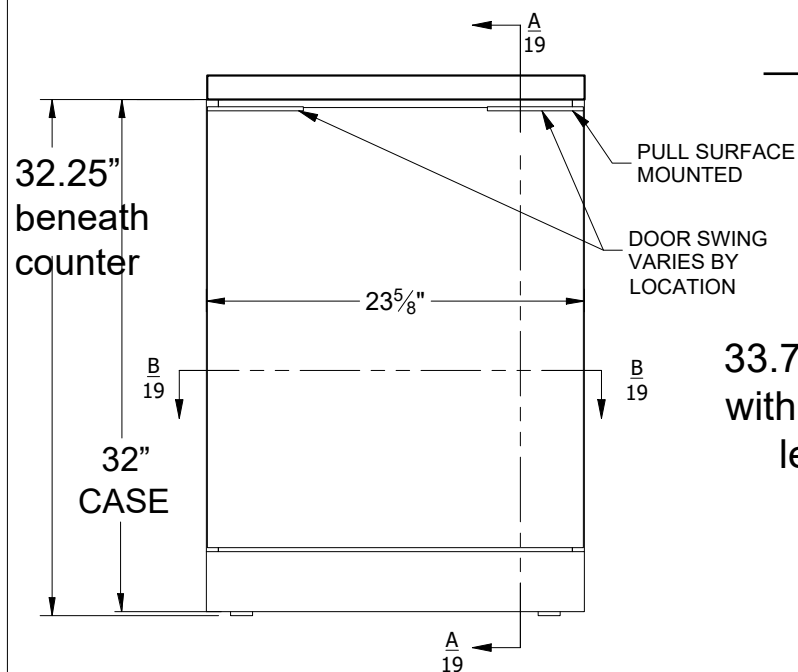


2 ELEVATION 2' SINGLE LEFT CABINET

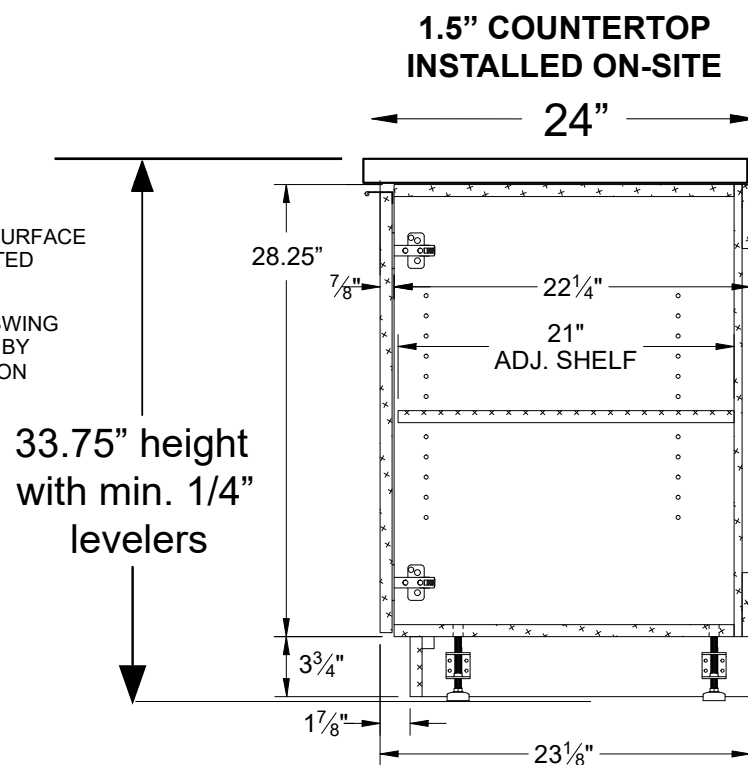

A SECTION 1"=1' 2' SINGLE LEFT CABINET

# ADA LOWER 2ft Cabinet CUTSHEET

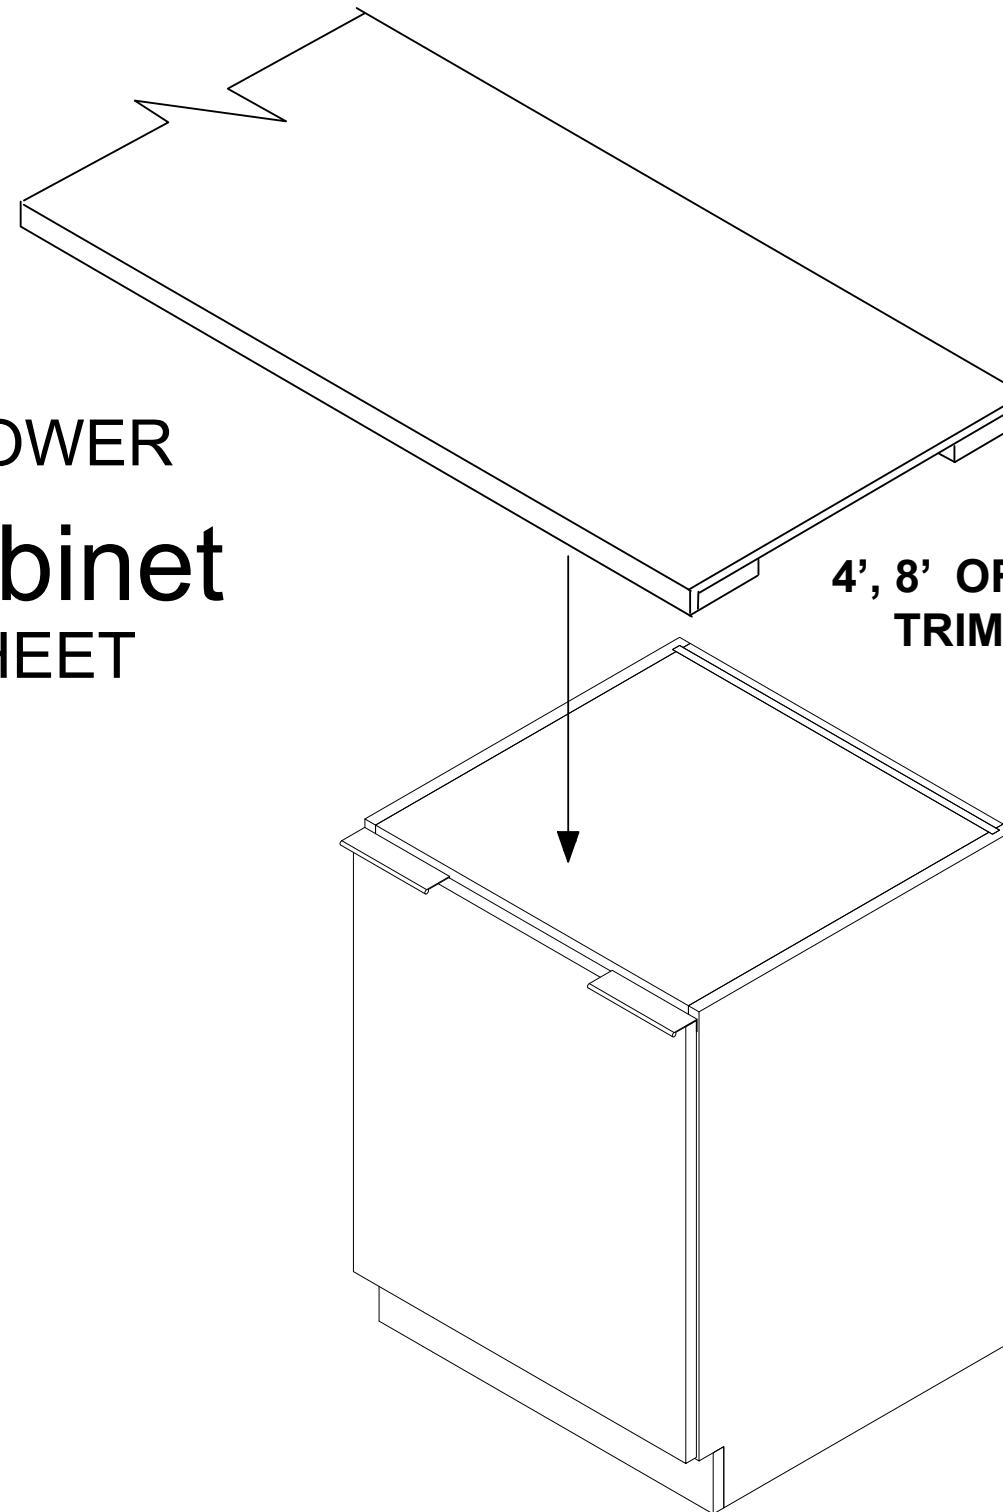

## NOTE:

- DOOR, HINGES, HINGE PLATES, FASTENERS, AND PULL TO SHIP LOOSE
- DOOR SWING DETERMINED ON SITE
- DOOR/PULL INSTALLATION BY OTHERS
- HINGE PLATE HOLES ON LEFT AND RIGHT SIDE OF CABINET



PROJECT:  
KIA MOTORS

DRAWING TITLE:  
~~43C32-00114~~  
2' SINGLE CABINET ADA

DATE: 2.27.25

DRAWN BY: GR







JOB No:

REVISION: 0

CHECKED BY:

PAGE No:




19

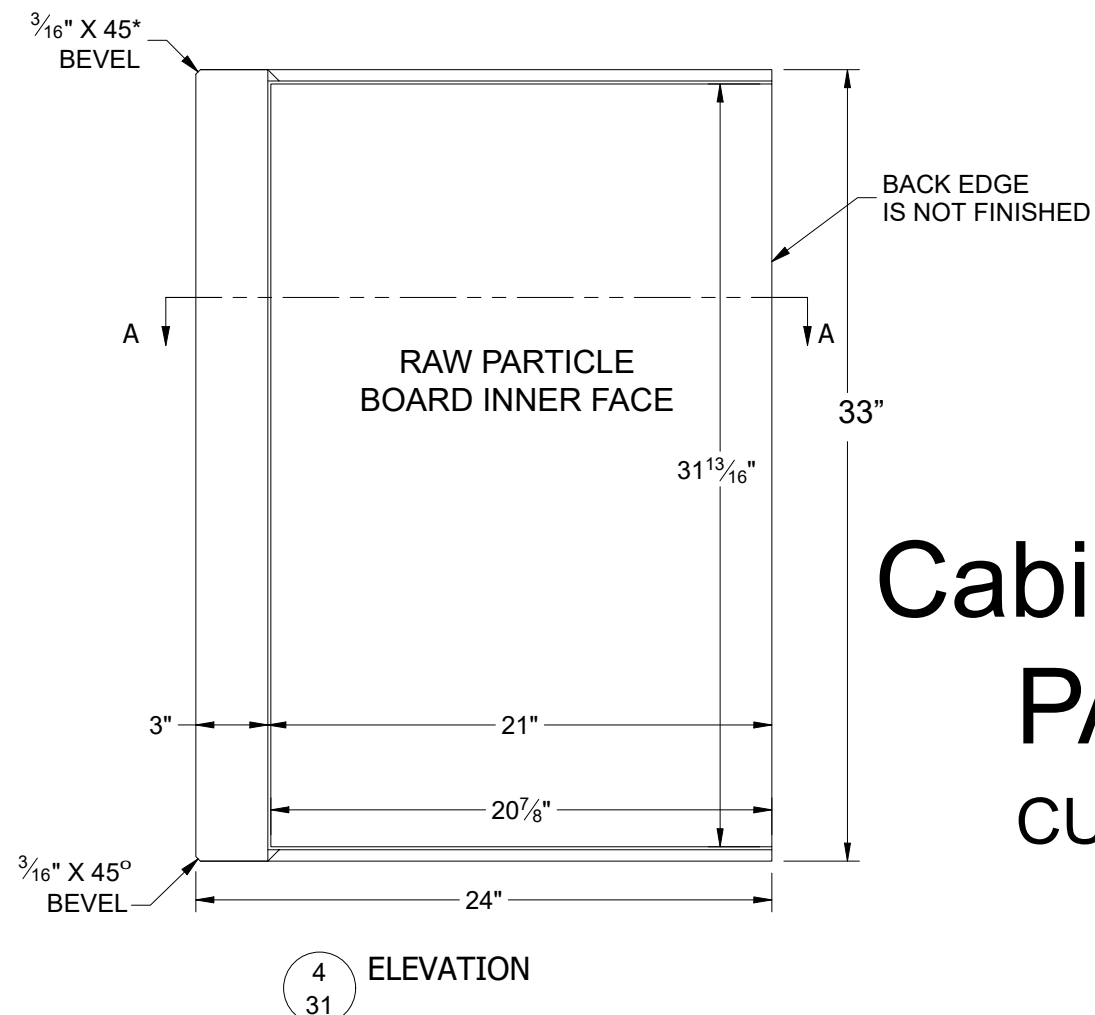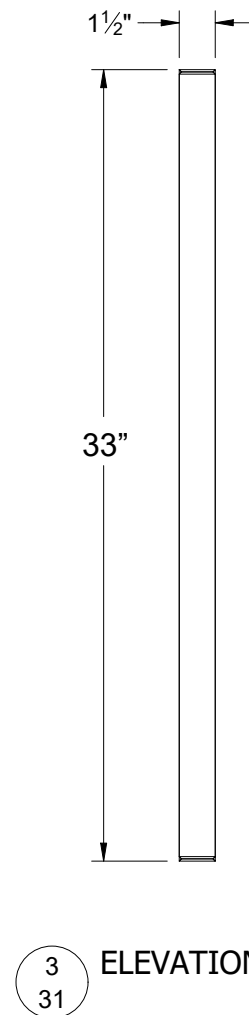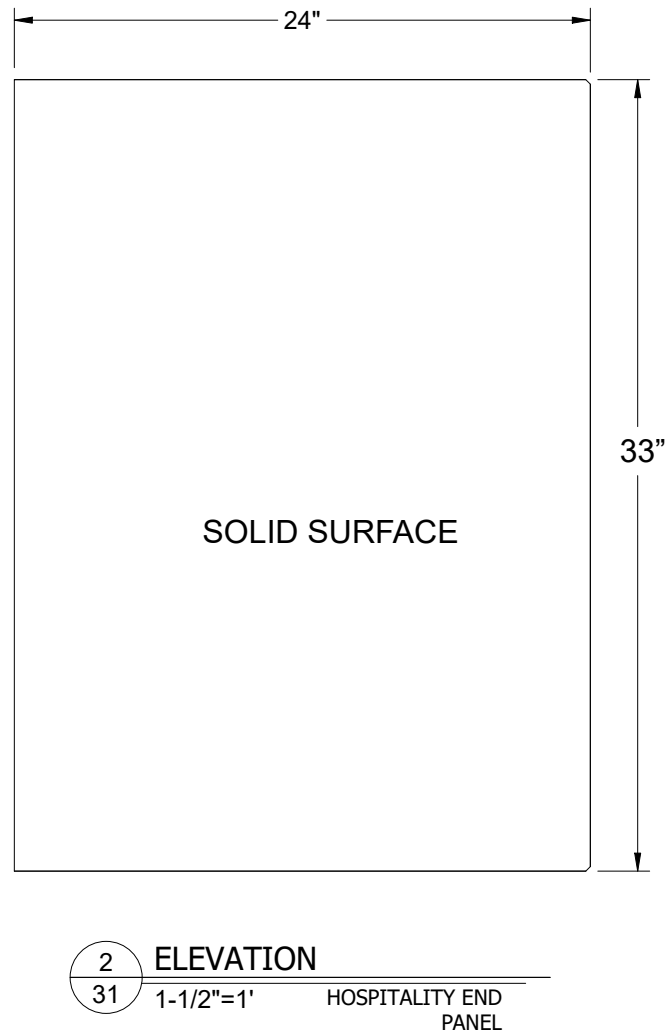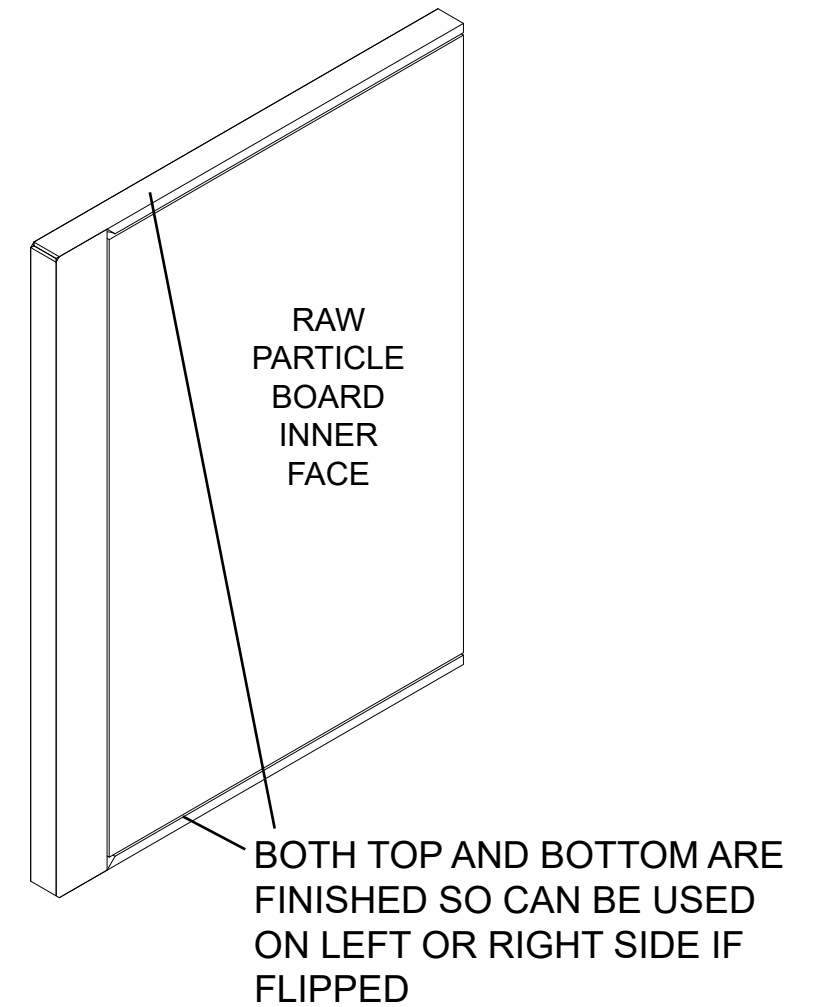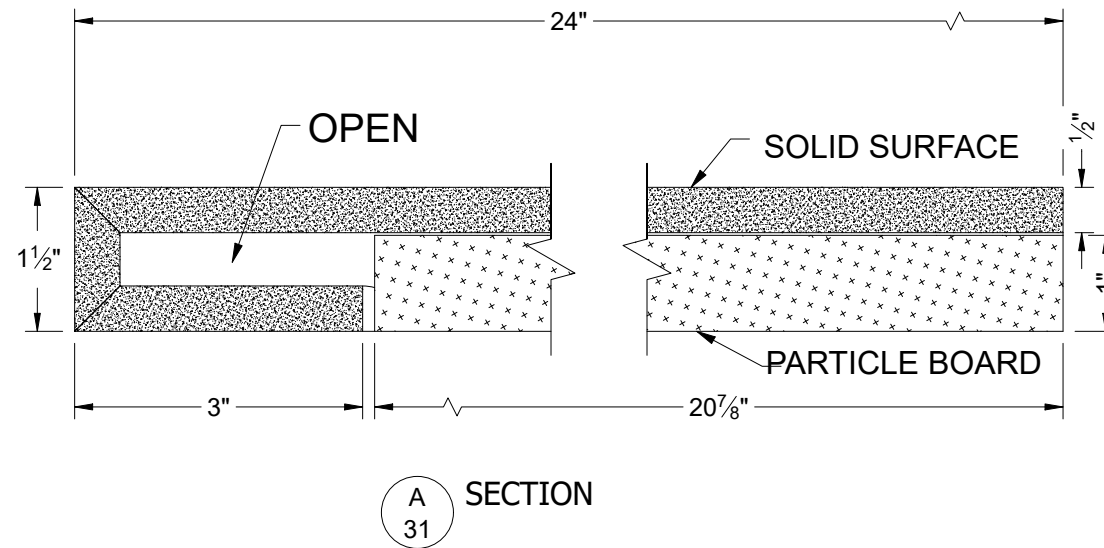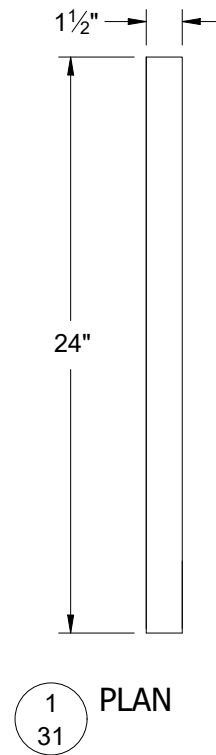

# LOWER ADA Cabinet END PANEL CUTSHEET






|                                       |           |
|---------------------------------------|-----------|
| PROJECT:                              |           |
| KIA MOTORS                            |           |
| DRAWING TITLE:                        |           |
| 43C32-00065 ADA HOSPITALITY END PANEL |           |
| DATE:                                 | 2.13.25   |
| DRAWN BY:                             | GR        |
| JOB No:                               | REVISION: |
|                                       | 0         |
| PAGE No:                              |           |
| 31                                    |           |

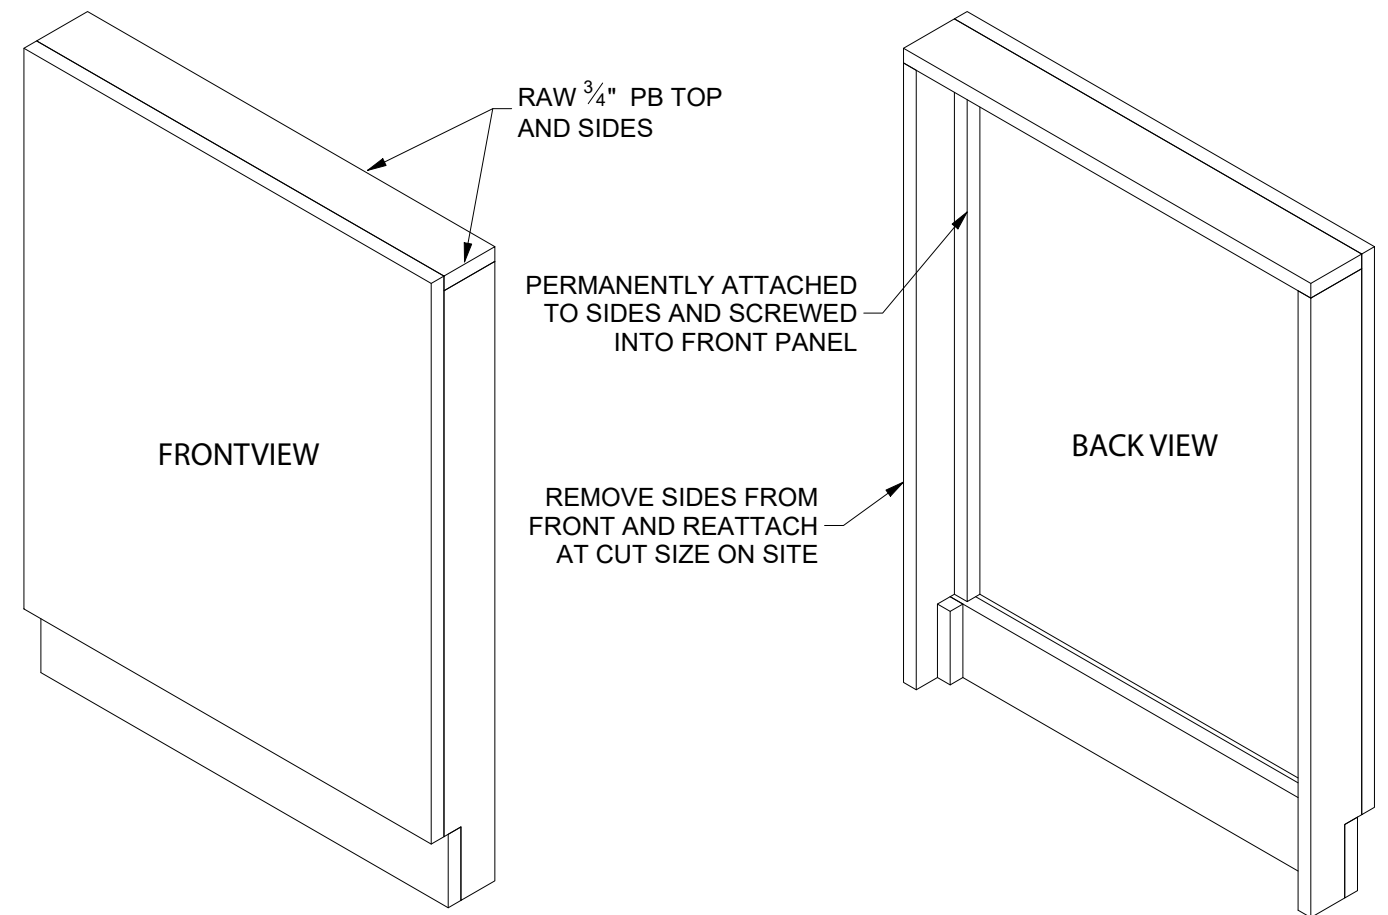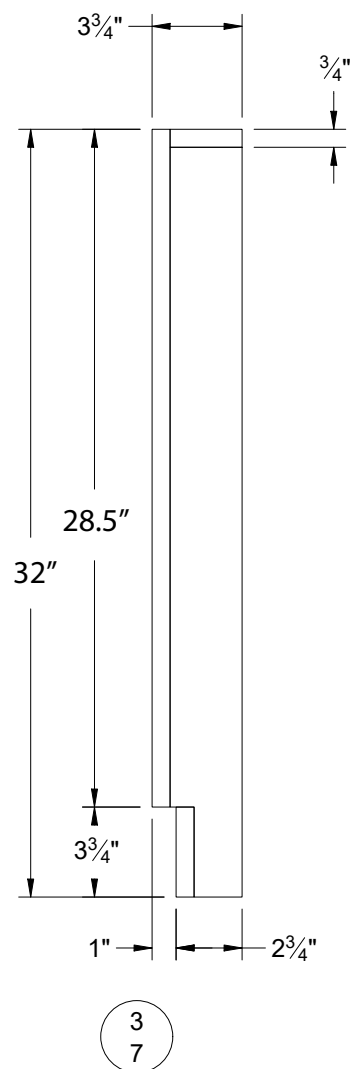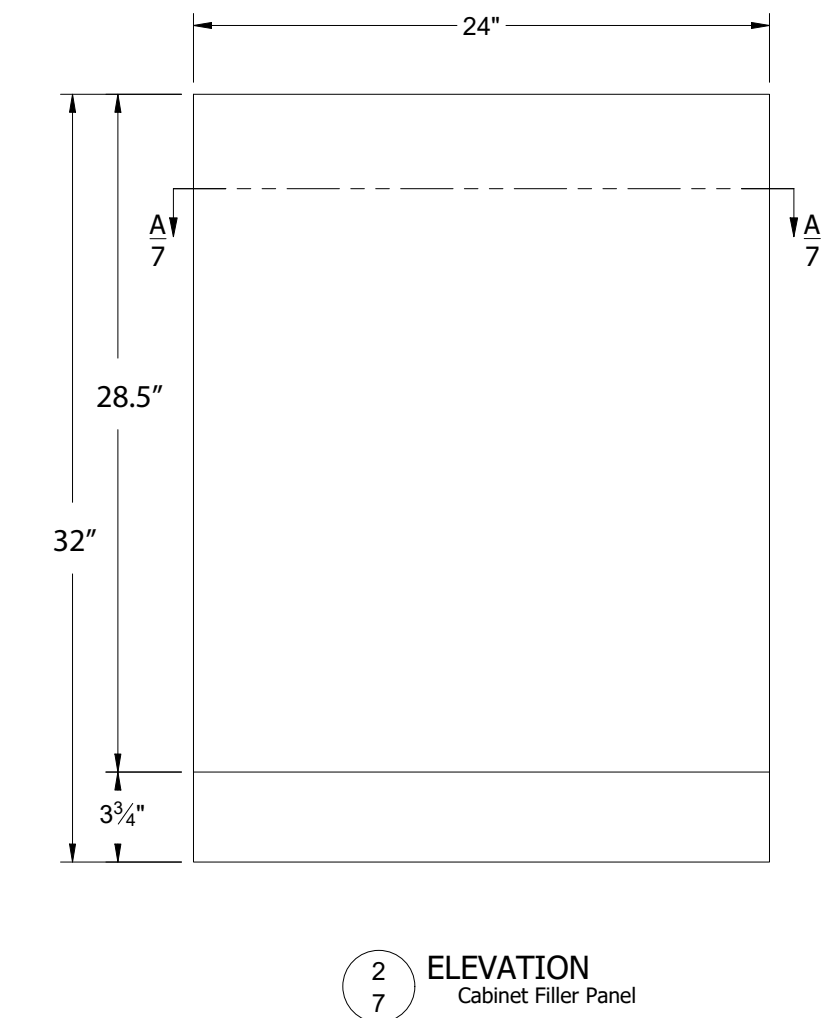

# ADA CABINET FILLER PANEL CUTSHEET


|                                                                                       |                     |
|---------------------------------------------------------------------------------------|---------------------|
|  |                     |
| PROJECT:<br><br>KIA MOTORS                                                            |                     |
| DRAWING TITLE:<br><del>43C32-00117-S</del><br>Set of 2 ADA Filler Panels              |                     |
| DATE:<br><br>2.27.25                                                                  | DRAWN BY:<br><br>GR |
| JOB No:                                                                               | REVISION:<br><br>0  |
| CHECKED BY:                                                                           | PAGE No:<br><br>7   |

SIDES ARE NOT FINISHED

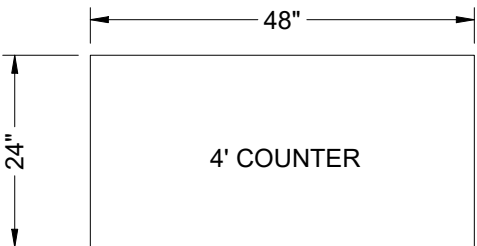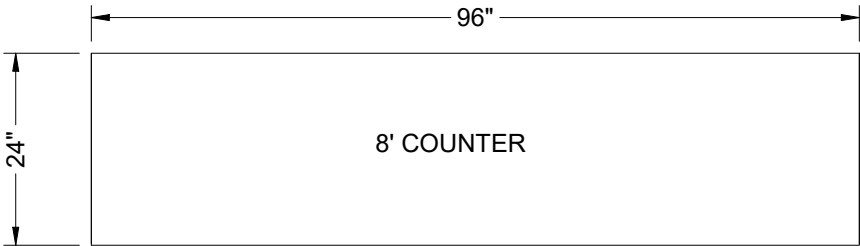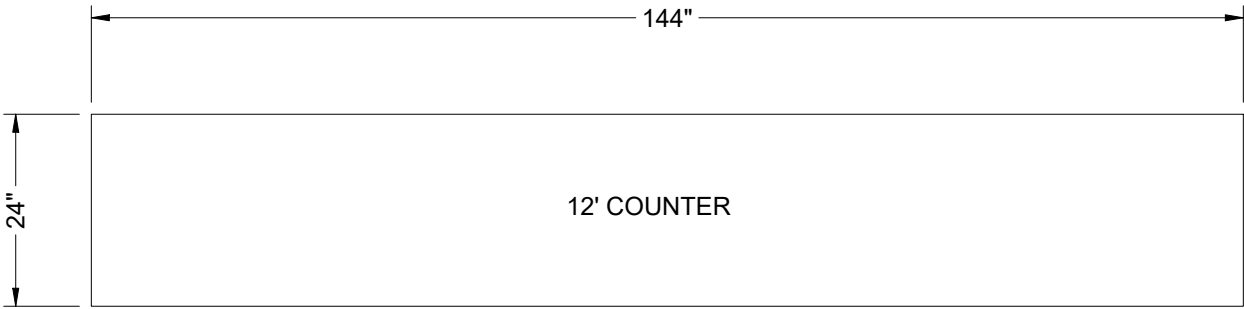


FRONT  
EDGE

1/2" SOLID SURFACE

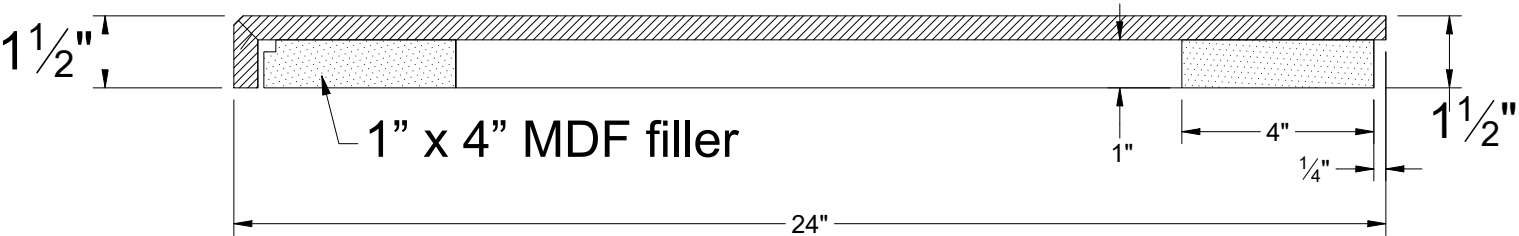

A  
4 SECTION W/ BACKSPLASH  
3" = 1' COUNTERTOP OPTIONS

# Countertop(s) CUTSHEET

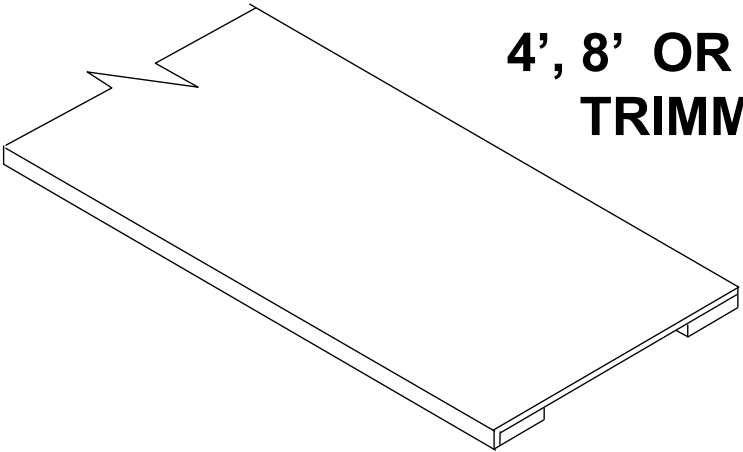

4', 8' OR 12' COUNTERTOPS  
TRIMMED / INSTALLED  
ON-SITE

|                                            |                 |
|--------------------------------------------|-----------------|
|                                            |                 |
| PROJECT:<br>KIA MOTORS                     |                 |
| DRAWING TITLE:<br>40C32_COUNTERTOP OPTIONS |                 |
| DATE:<br>2.13.25                           | DRAWN BY:<br>GR |
| JOB No:                                    | REVISION:<br>0  |
|                                            | PAGE No:<br>4   |