

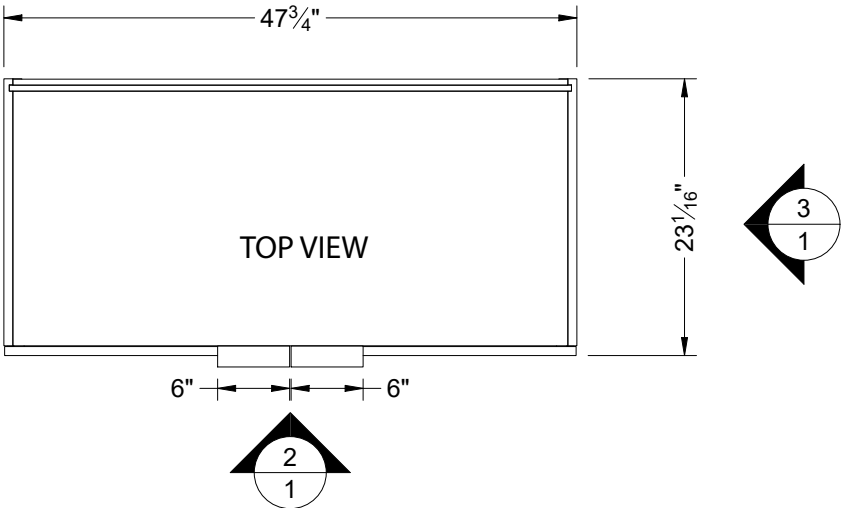


STANDARD
4ft Cabinet

4', 8' OR 12' COUNTERTOPS
TRIMMED / INSTALLED
ON-SITE

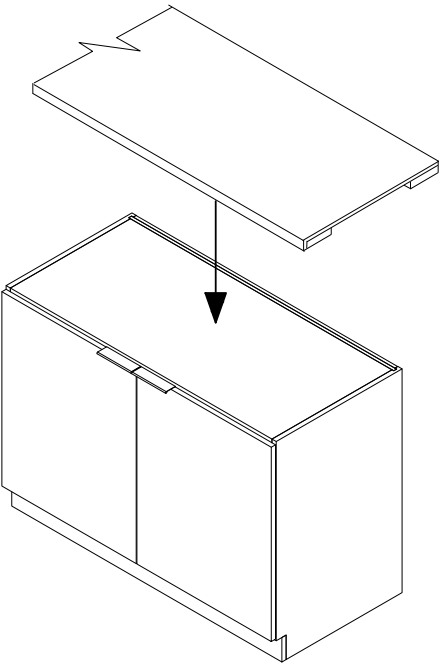


1
1

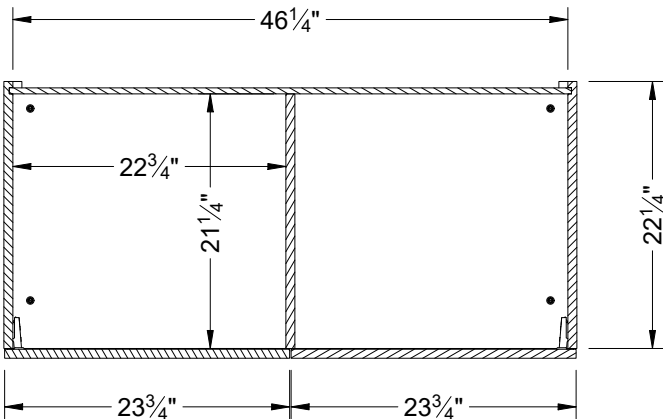

B
1


SECTION VIEW

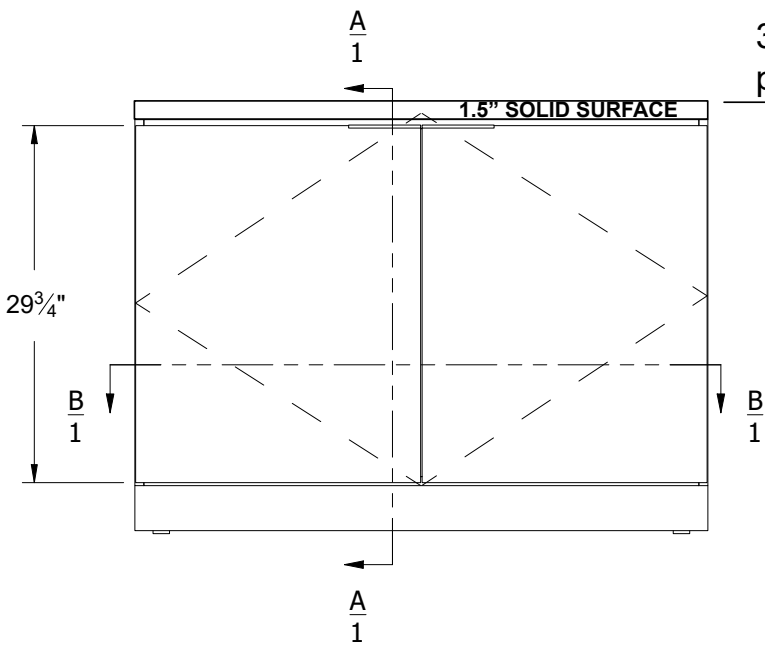

2
1


FRONT VIEW

1.5" COUNTERTOP
INSTALLED ON-SITE

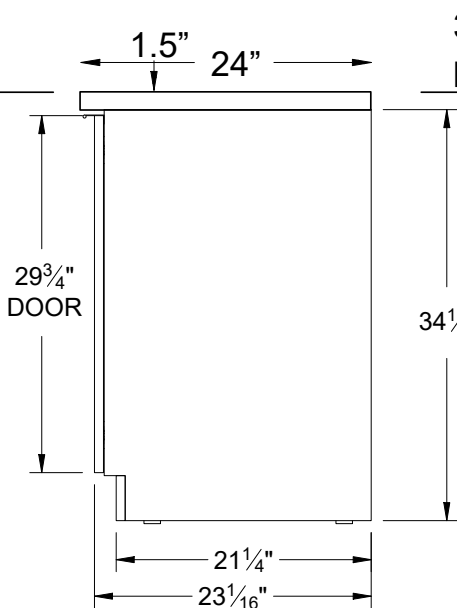

3
1





SIDE VIEW

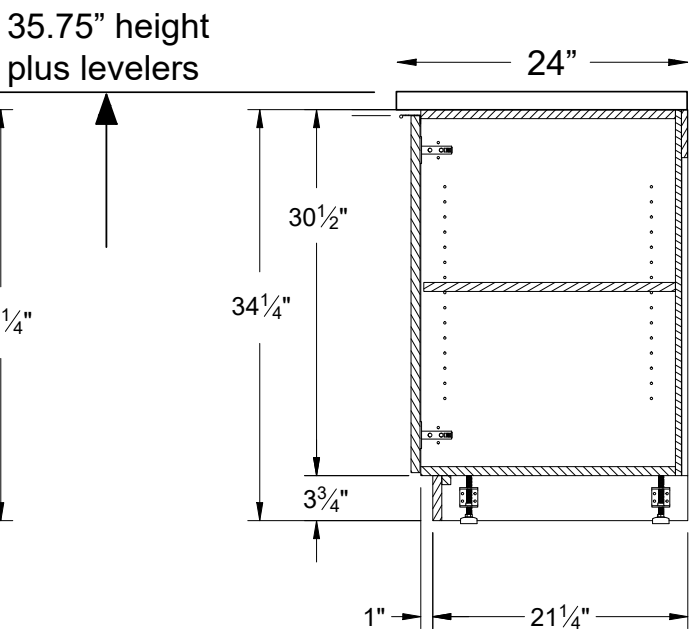


A
1

SECTION VIEW

	
PROJECT: KIA MOTORS	
DRAWING TITLE: 43C32-00051 4' BASE CABINET	
DATE: 2.20.25	DRAWN BY: GR
JOB No:	REVISION: 1
	PAGE No: 1

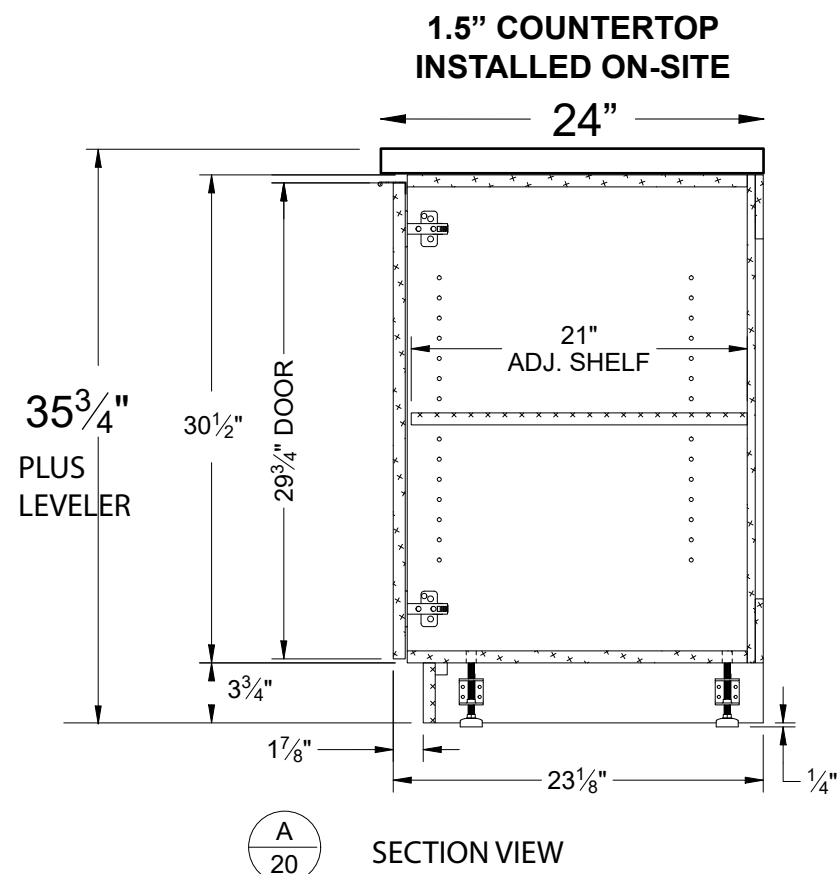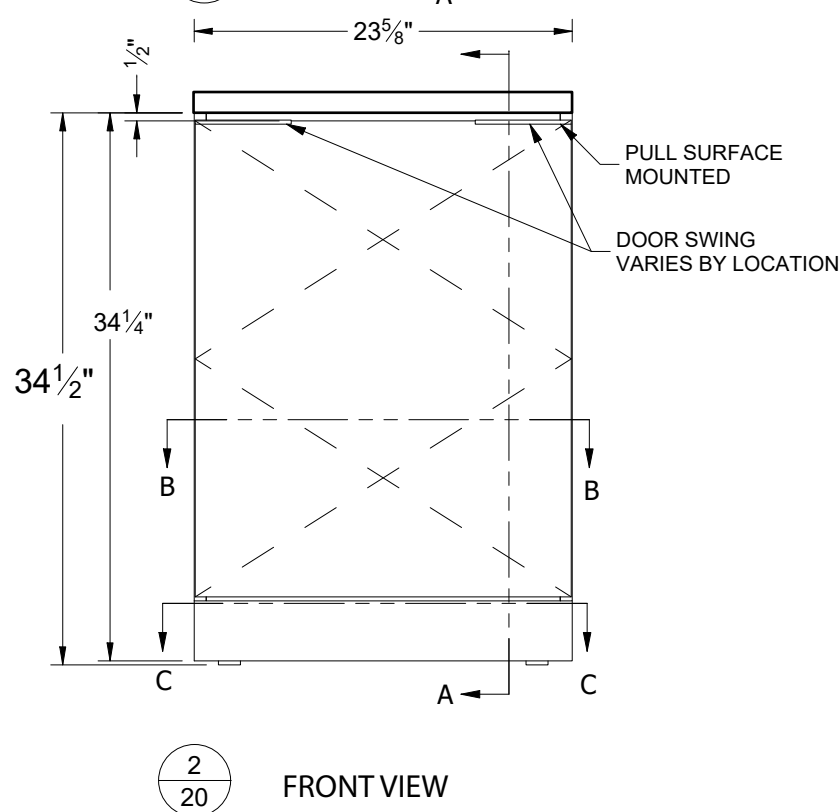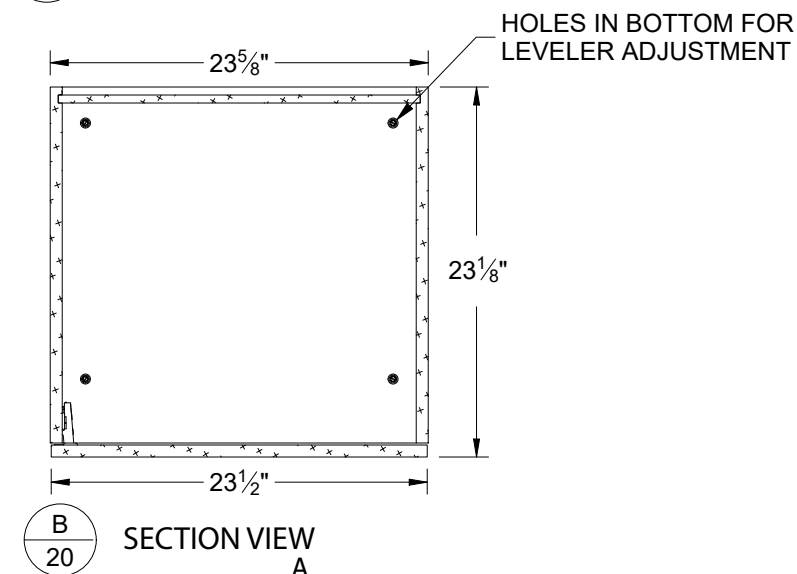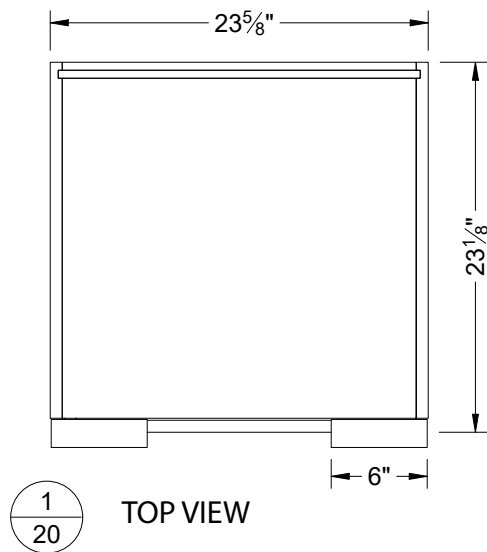

STANDARD 2ft Cabinet

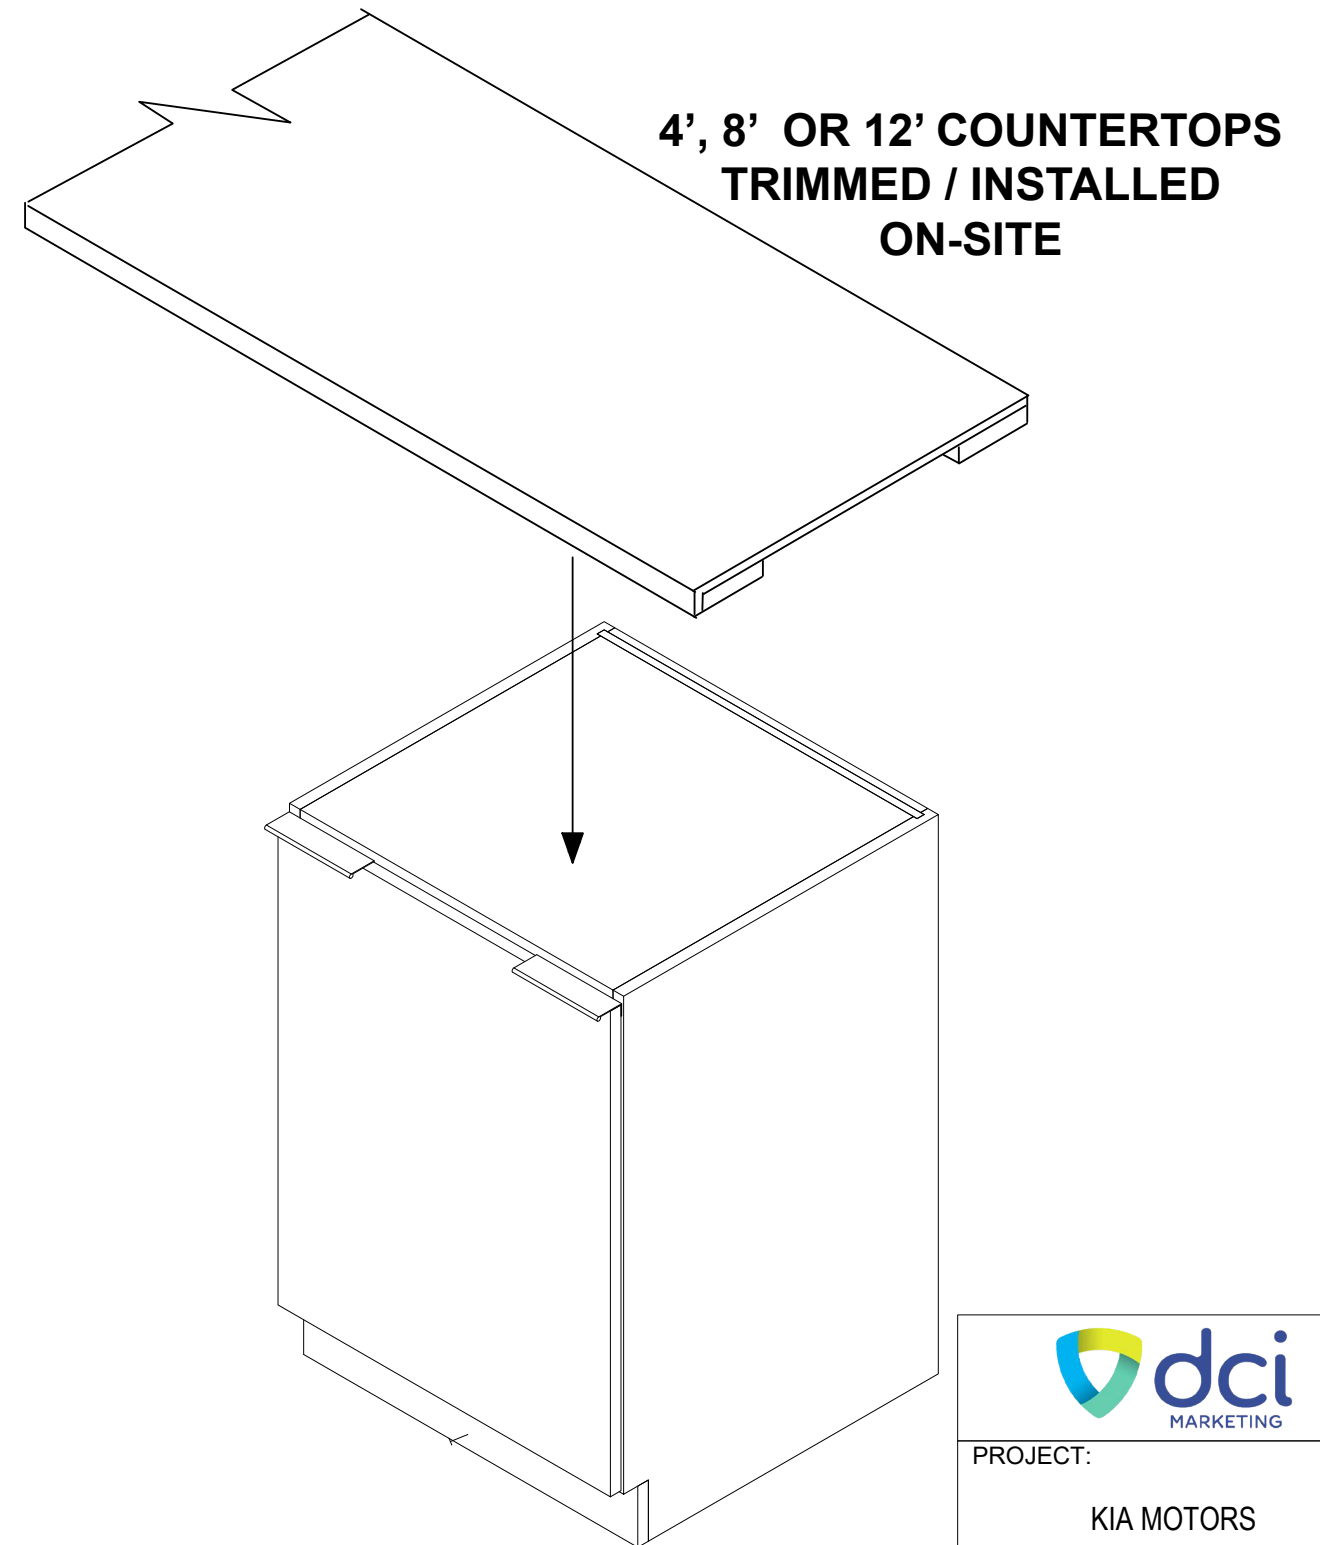

NOTE:

- DOOR, HINGES, HINGE PLATES, FASTENERS, AND PULL TO SHIP LOOSE
- DOOR SWING DETERMINED ON SITE
- DOOR/PULL INSTALLATION BY OTHERS
- HINGE PLATE HOLES ON LEFT AND RIGHT SIDE OF CABINET



PROJECT:

KIA MOTORS


DRAWING TITLE:
43C32-00061 standard
2' SINGLE CABINET

DATE: 2.20.25 DRAWN BY: GR


JOB No: REVISION: 1

CHECKED BY: PAGE No:


20

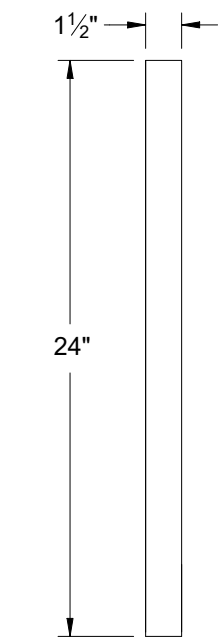


1
31 PLAN

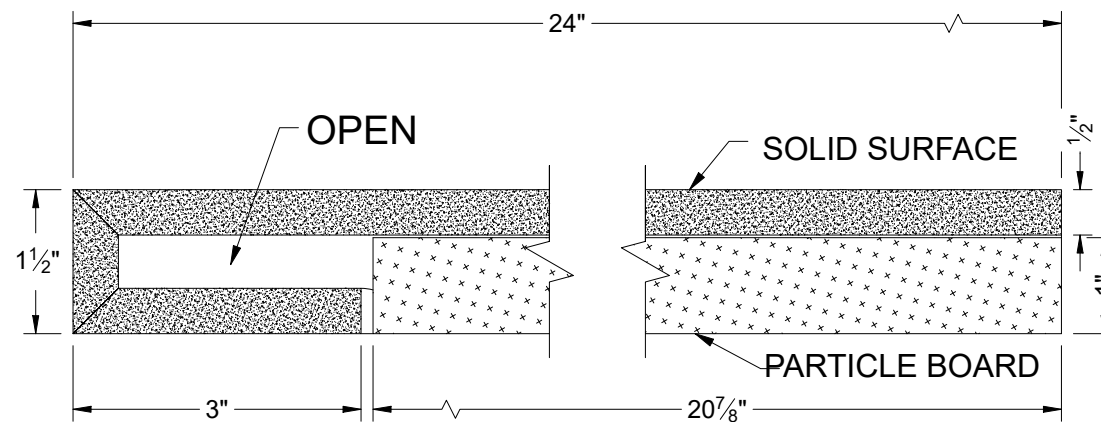


A
31 SECTION

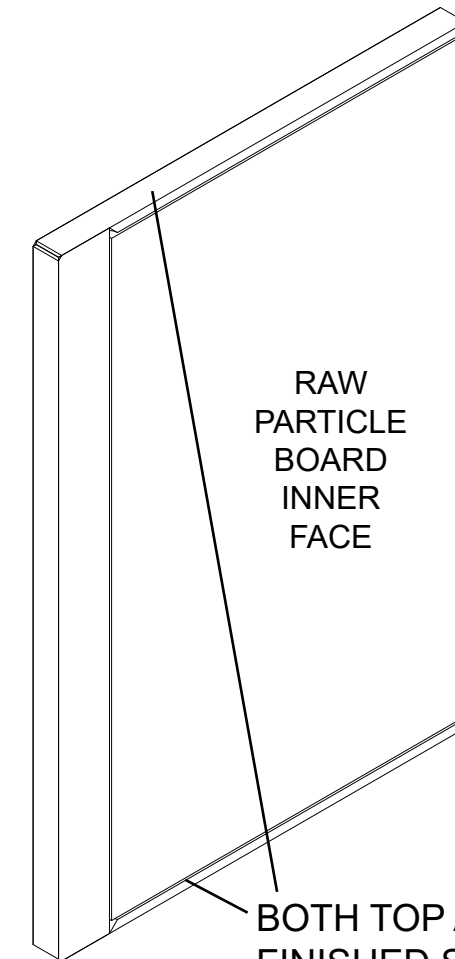


BOTH TOP AND BOTTOM ARE FINISHED SO CAN BE USED ON LEFT OR RIGHT SIDE IF FLIPPED

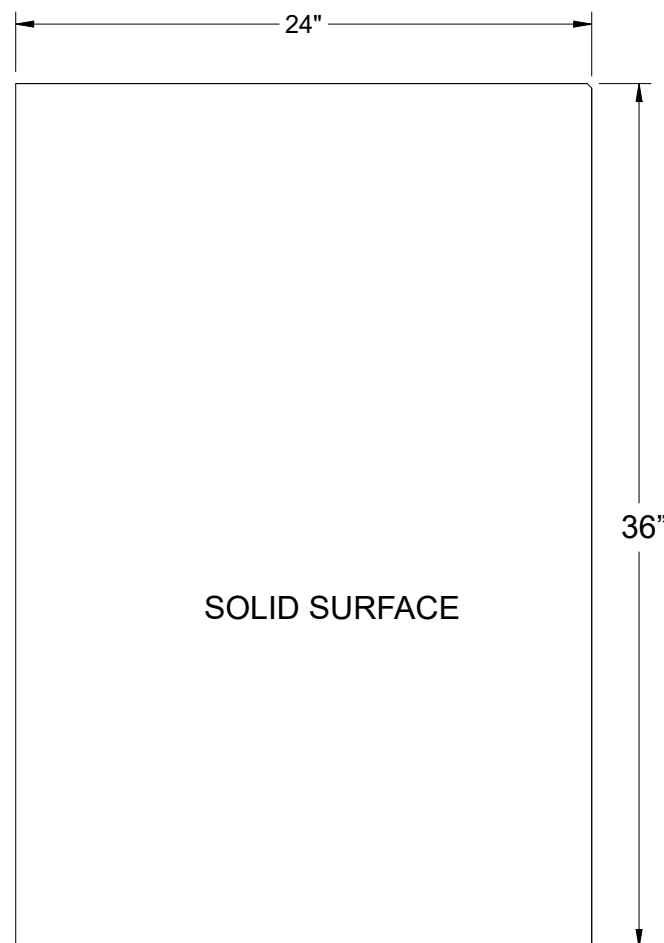

2
31 ELEVATION
1-1/2"=1' HOSPITALITY END PANEL

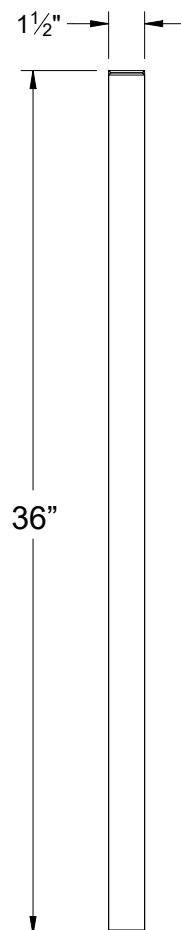

3
31 ELEVATION

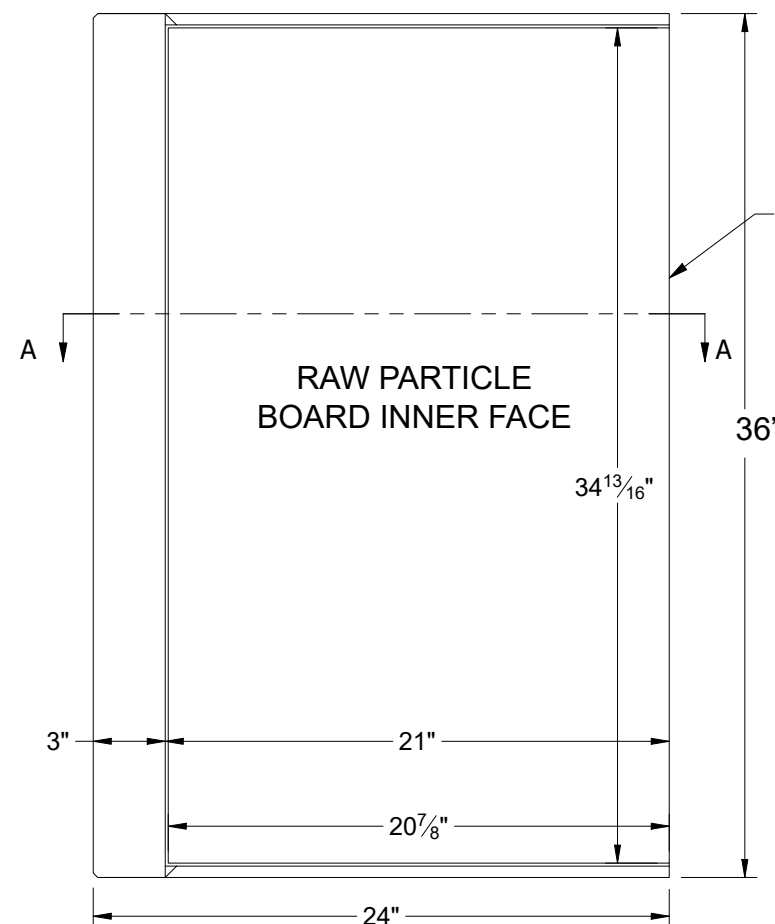

4
31 ELEVATION

STANDARD Cabinet END PANEL CUTSHEET



PROJECT:

KIA MOTORS

DRAWING TITLE:
43C32-00065 STANDARD
HOSPITALITY END PANEL

DATE:
2.13.25

DRAWN BY:
GR

JOB No:
REVISION:
0


PAGE No:

31




SIDES ARE NOT FINISHED

1/2" SOLID SURFACE

FRONT
EDGE

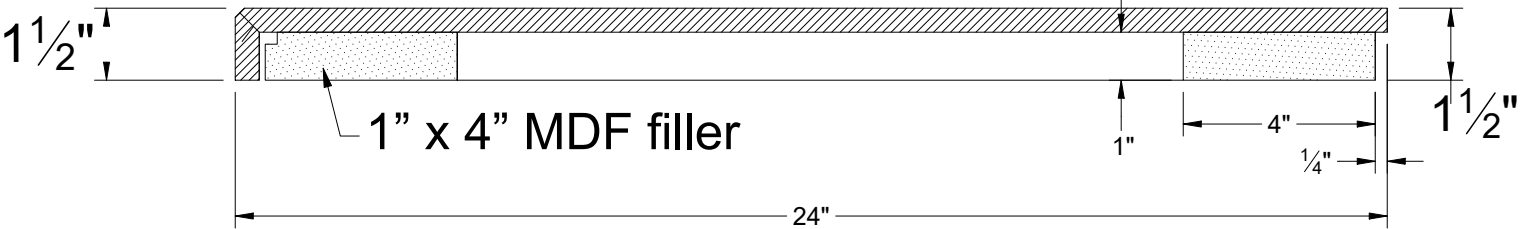


A
4 SECTION W/ BACKSPLASH
3" = 1' COUNTERTOP OPTIONS

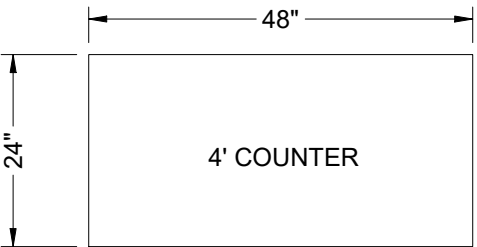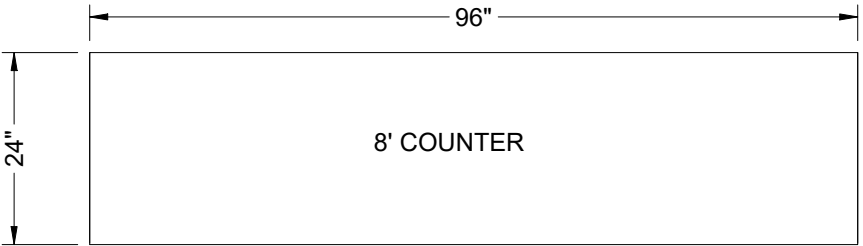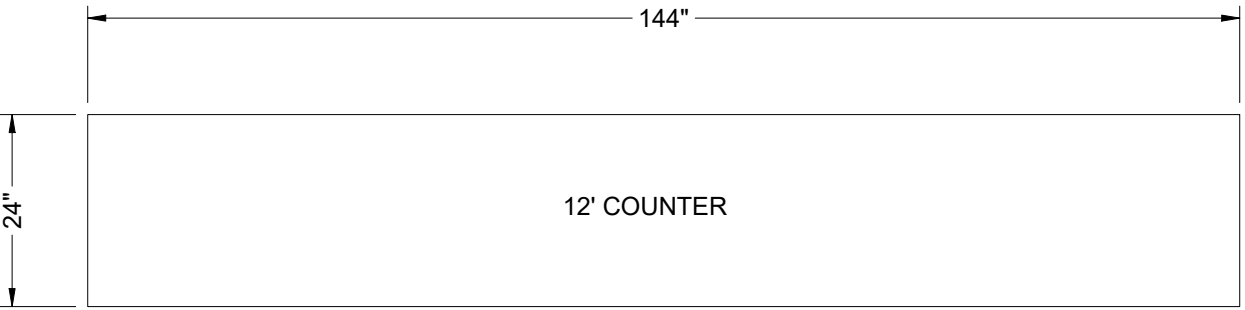

Countertop(s)

CUTSHEET

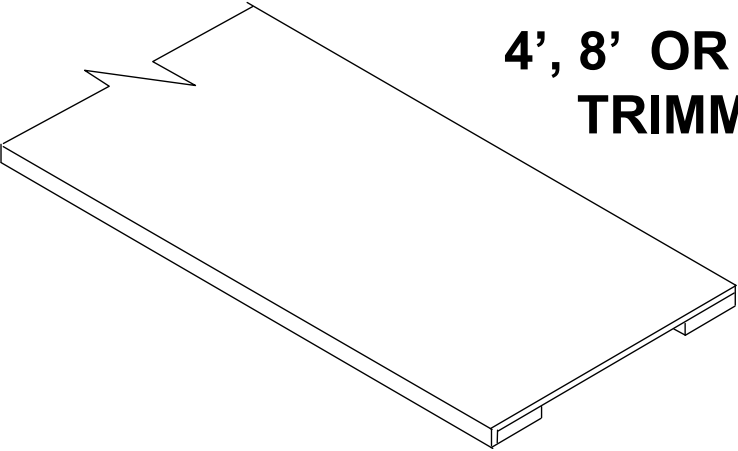

4', 8' OR 12' COUNTERTOPS
TRIMMED / INSTALLED
ON-SITE



PROJECT: KIA MOTORS	
DRAWING TITLE: 40C32_COUNTERTOP OPTIONS	
DATE: 2.13.25	DRAWN BY: GR
JOB No:	REVISION: 0
	PAGE No: 4