


KIA FX-9 HOSPITALITY WALL

10ft CONFIGURATION CUT SHEET


Standard Size Elements:

ELEMENTS OVERVIEW


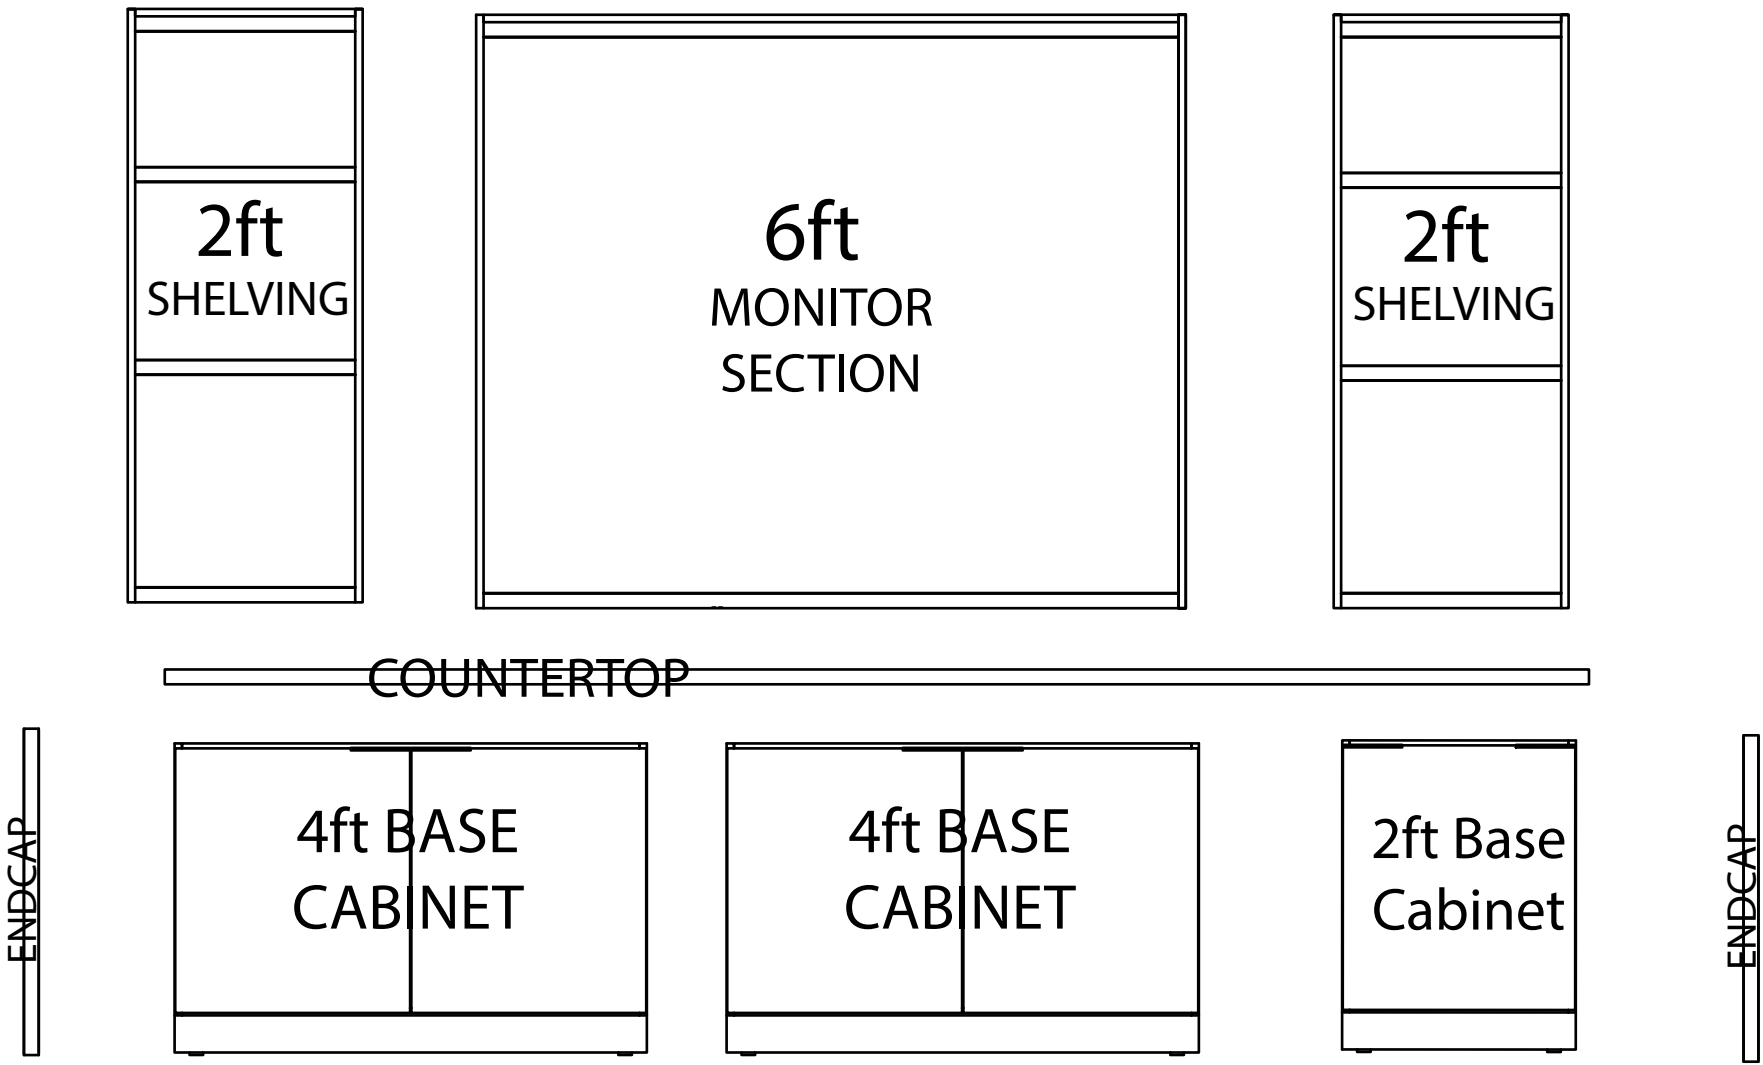


ALL Upper shelving [9ft-1/4in] 119.25" wide (0.75" under 10ft)

ALWAYS ALIGN SEAMS WHEN INSTALLING PERIMETER LAMINATE FILLER STRIP IF ALCOVE GAP IS LESS THAN 3"

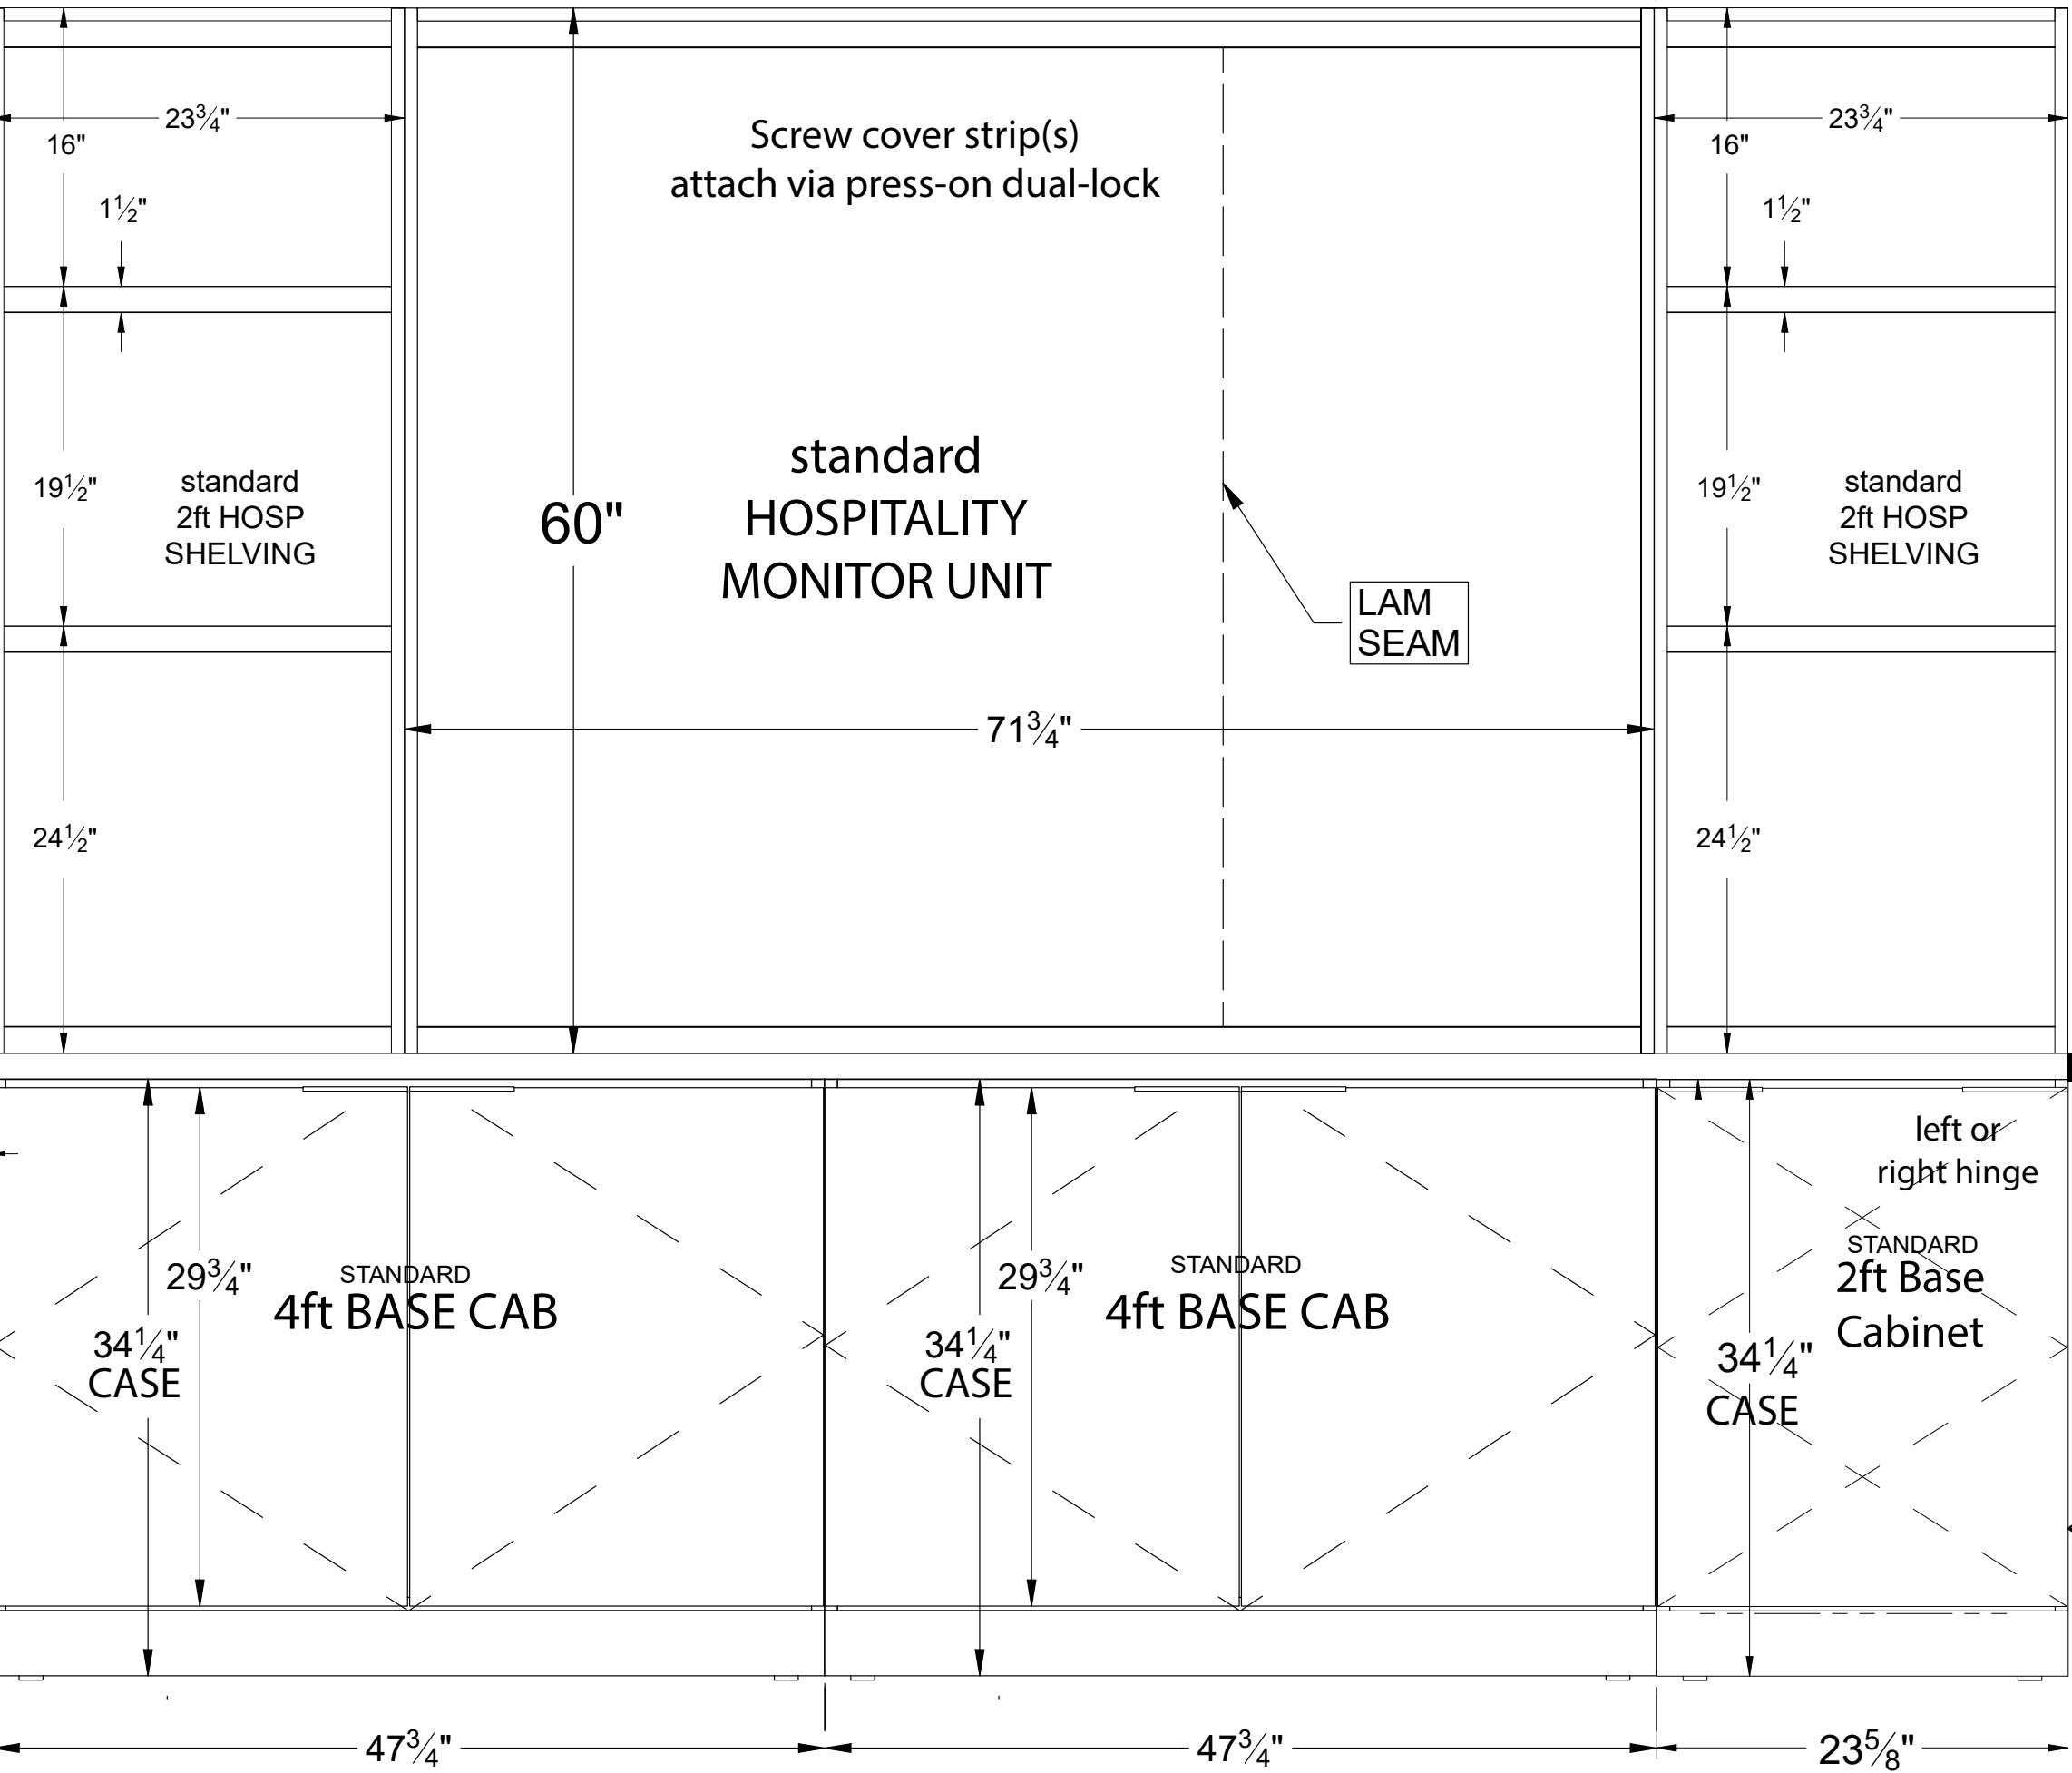

ALL Base cabinets [9ft-11.125in] 119-1/8" wide (7/8" under 10ft)

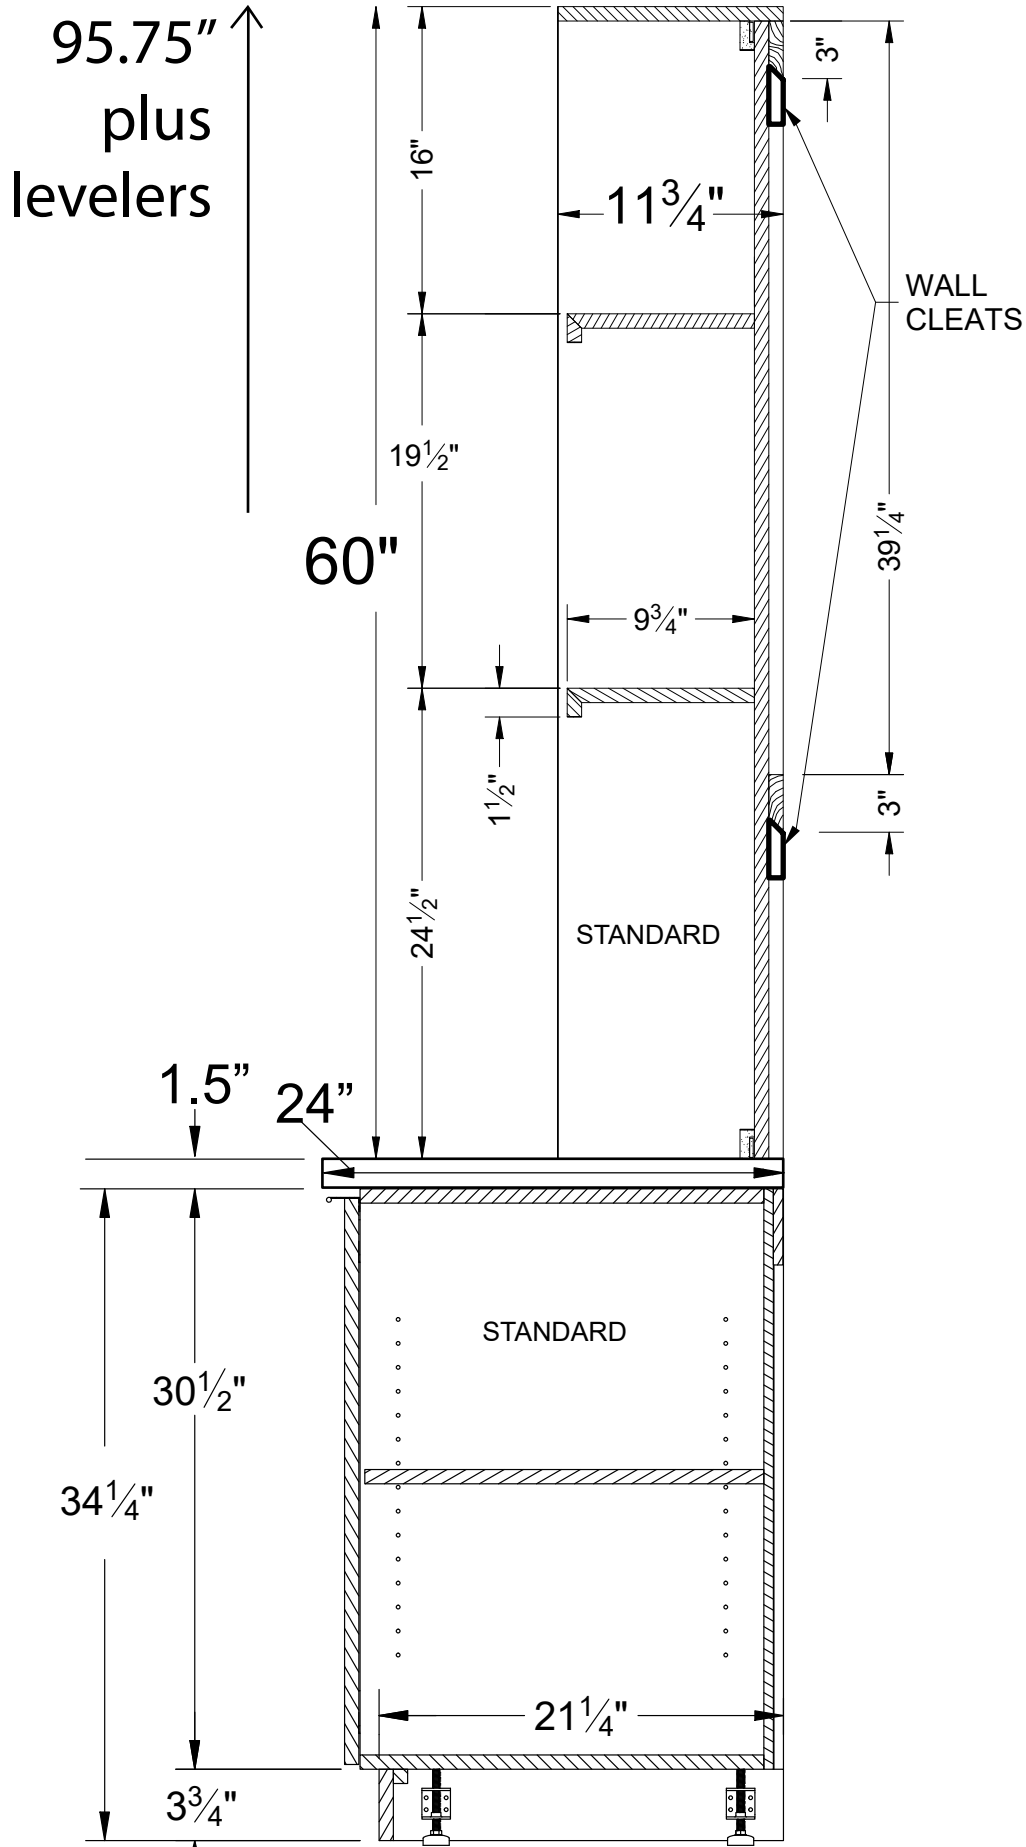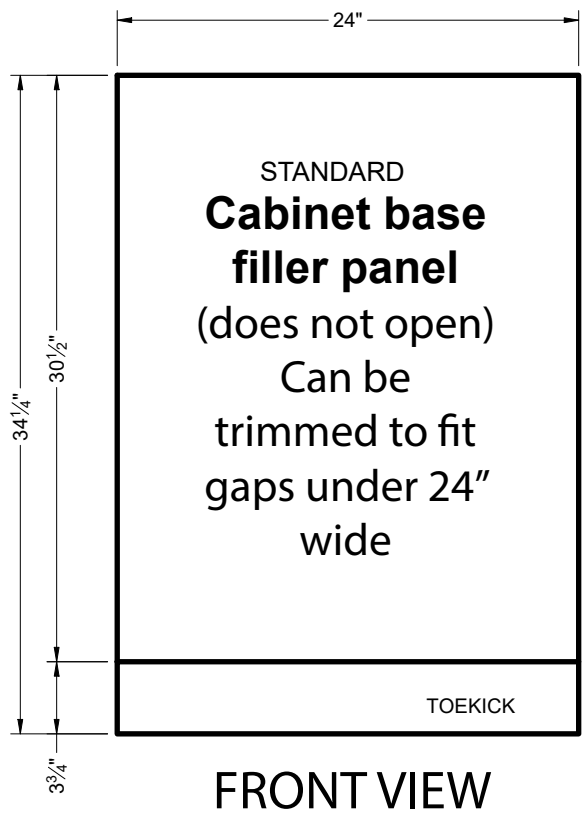

PROJECT NO: P8020			 PROPRIETARY AND CONFIDENTIAL THE INFORMATION CONTAINED IN THIS DRAWING IS THE SOLE PROPERTY OF DCI HOSPITALITY. ANY REPRODUCTION IN PART OR AS A WHOLE WITHOUT THE WRITTEN PERMISSION OF DCI HOSPITALITY IS PROHIBITED. DESCRIPTION: FX-9 HOSPITALITY BAR STANDARD 10ft		
MATERIAL: -					
WEIGHT: -					
K FACTOR: -					
FINISH: -			SIZE DWG. NO.	REV	
COLOR: -					
VOLUME: -			SCALE: 1:16	DO NOT SCALE DRAWING	SHEET 1 OF 1
DRAWN BY: GR					
CHECKED BY: -			TOLERANCE: UNLESS OTHERWISE SPECIFIED.		
ENG. APPR: -			DECIMAL .XX ± .03125		
			XXX ± .015		
			ANGLE ± 1 DEG.		
			FRACTION ± 1/64		
PRICING ONLY			NOT FOR PRODUCTION: ☐		
			PROTOTYPE ONLY		
			NOT FOR PRODUCTION: ☐		
			FINAL FOR PRODUCTION: ☒		